

TR313 Avenue TP


Front view



TR313 Avenue TP
Rear view




TR313 Avenue TP
Plan view

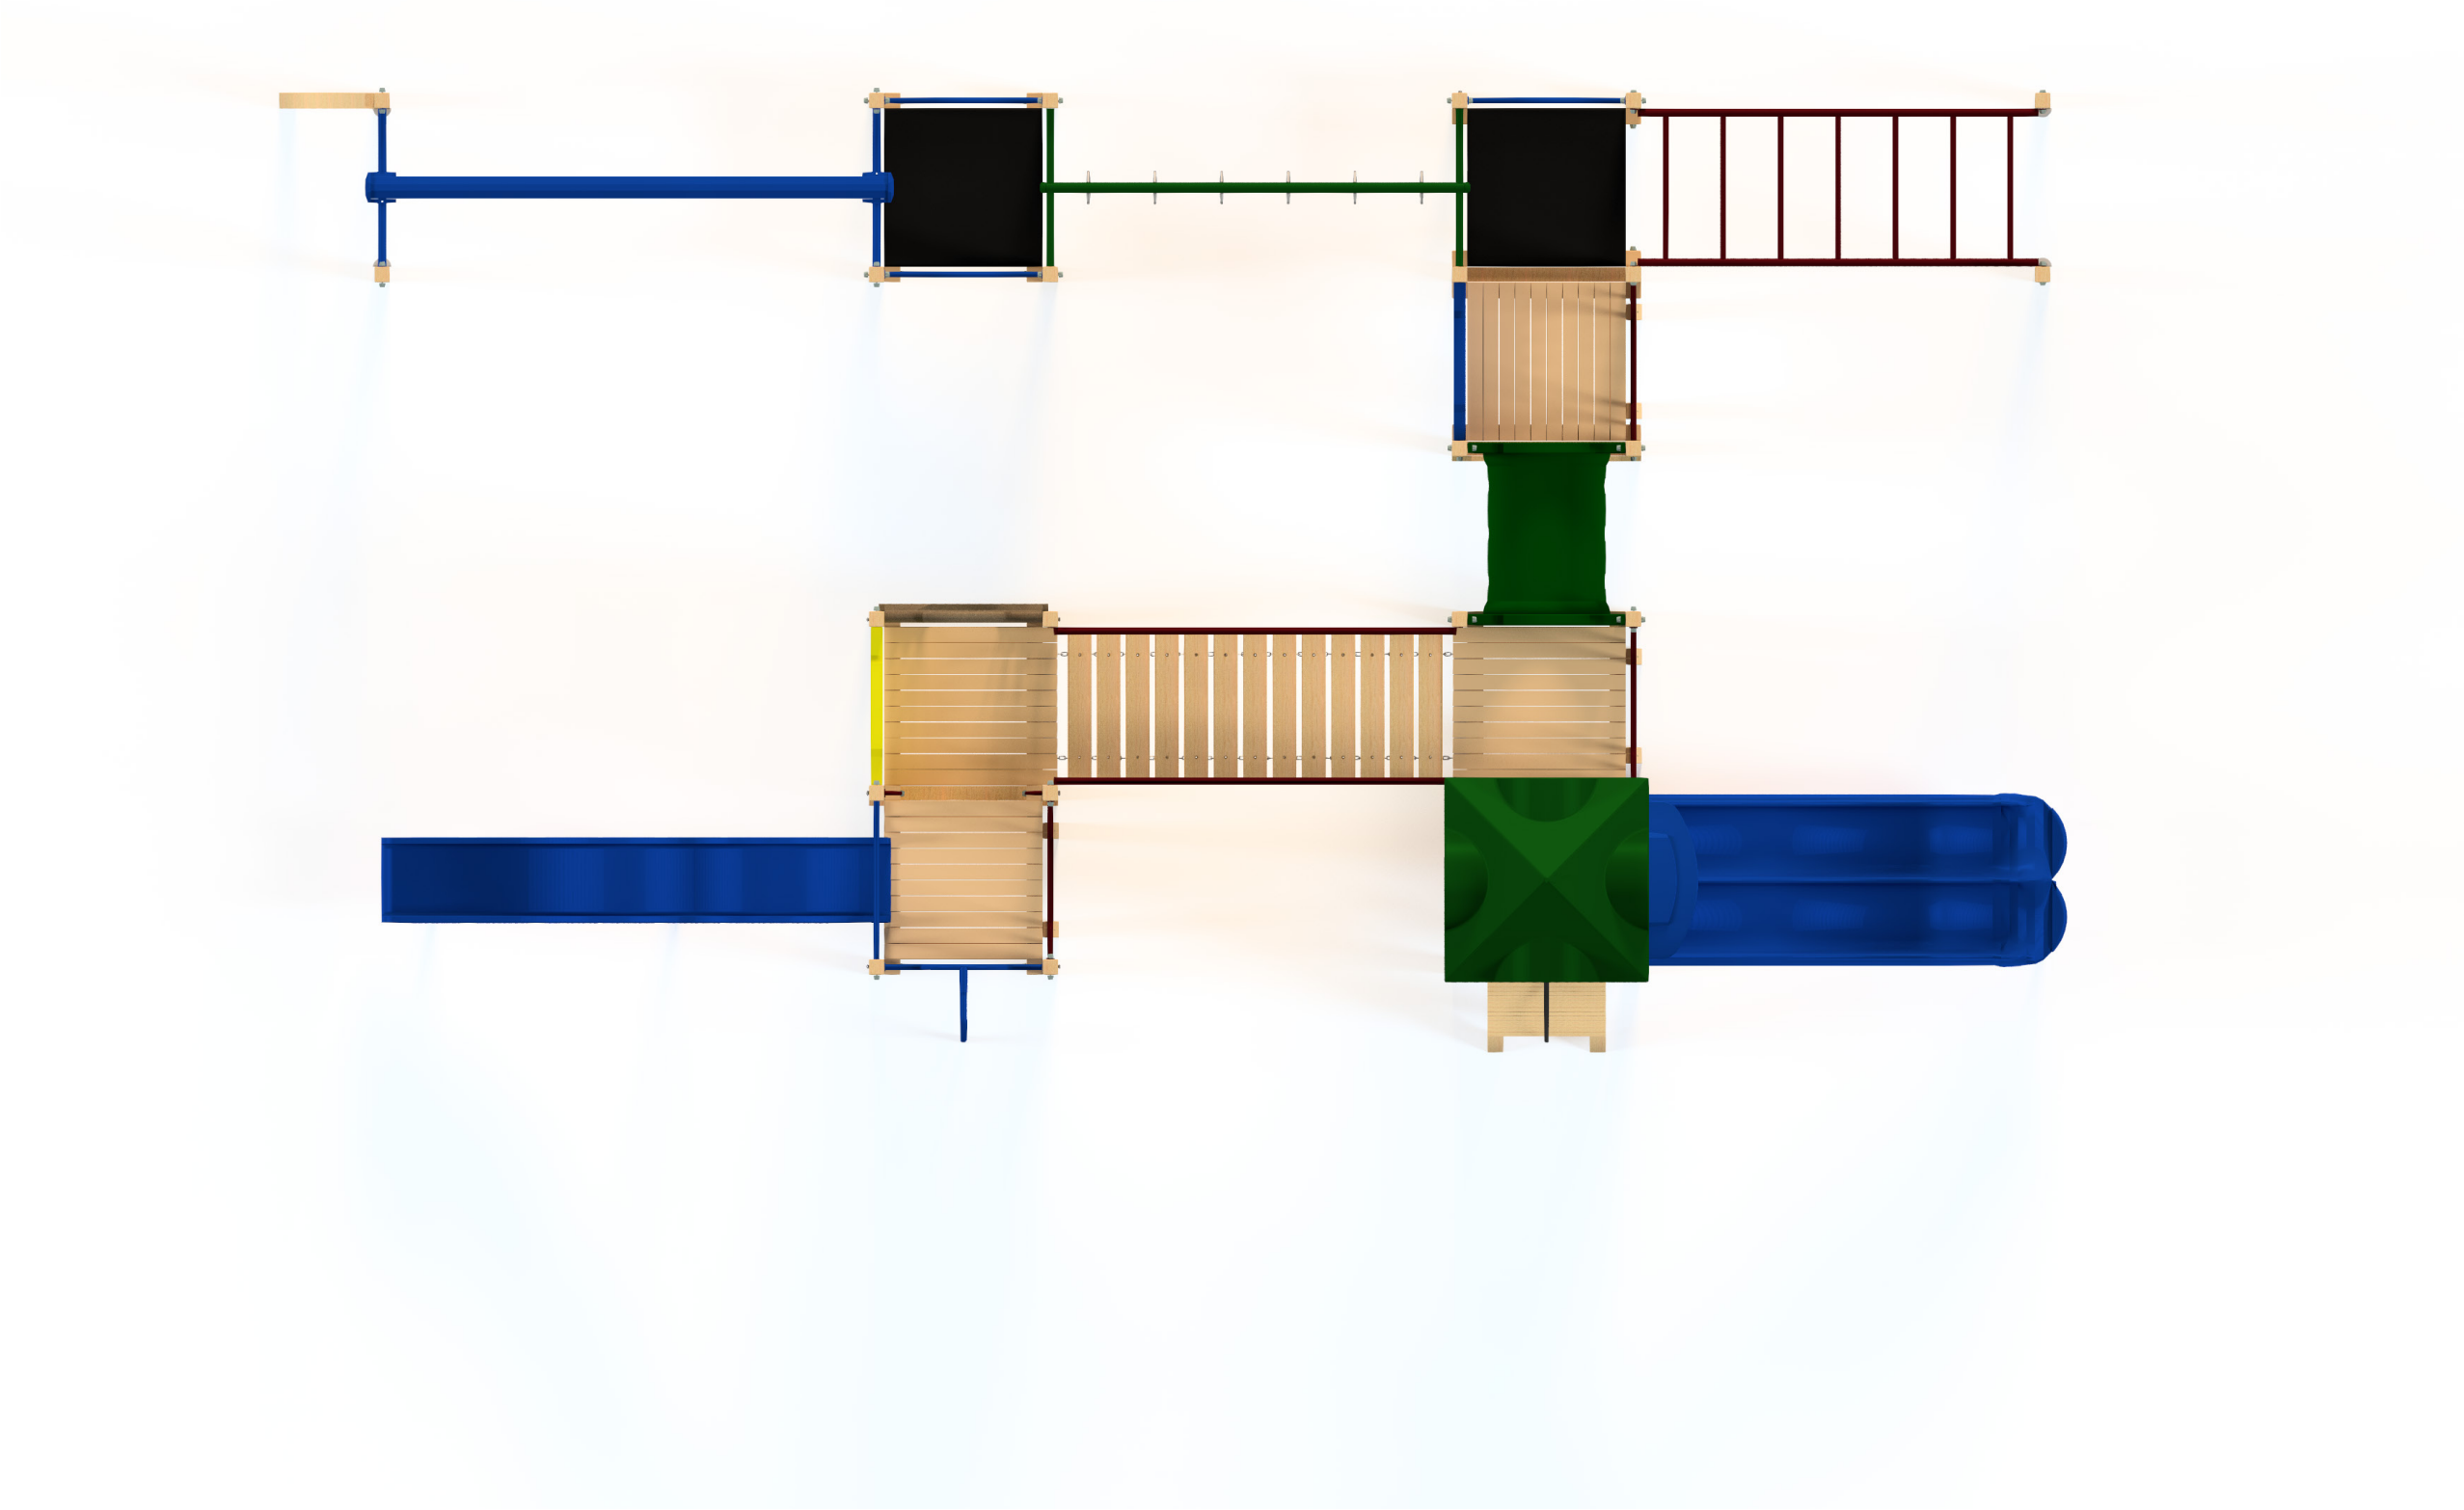


1:100 @ A3


Fallzones

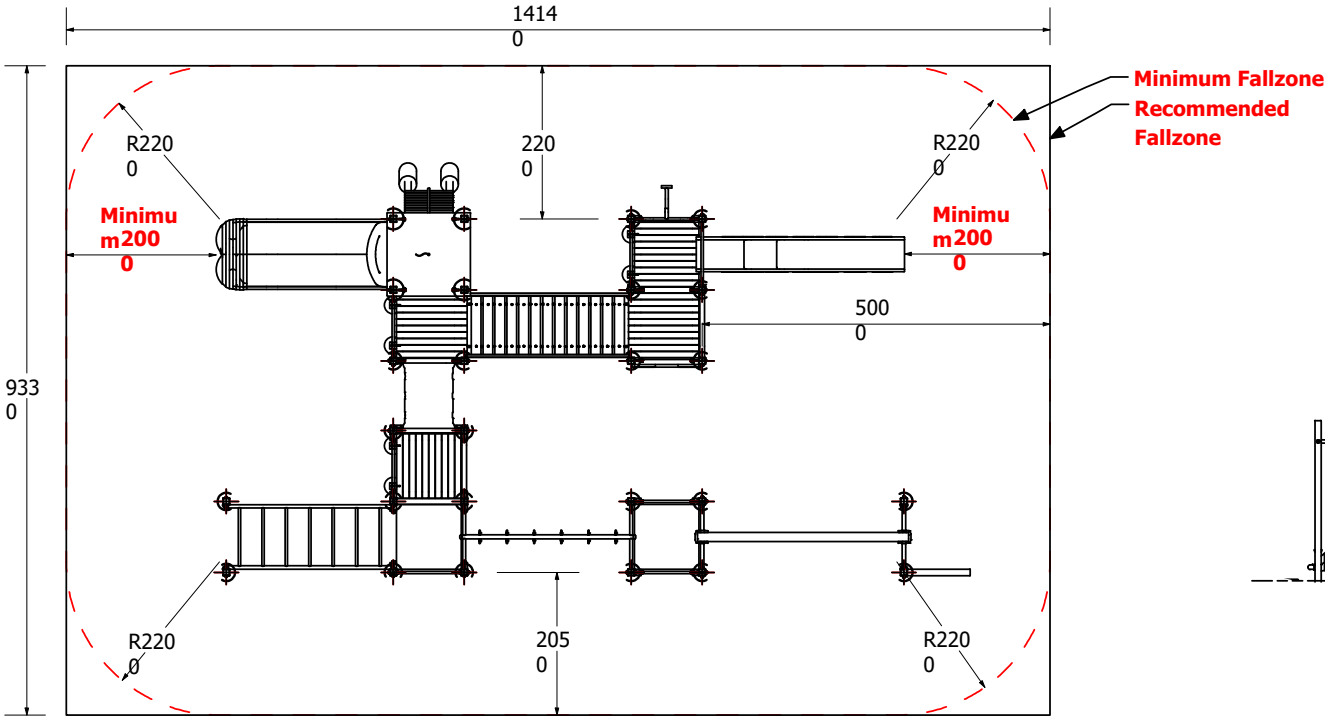

Front Elevation

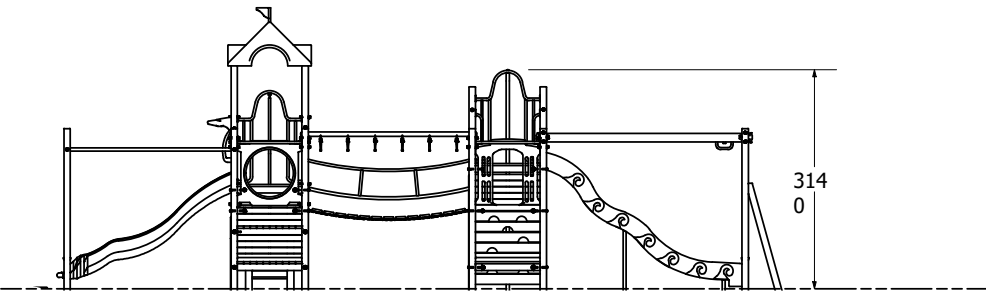

Right Elevation

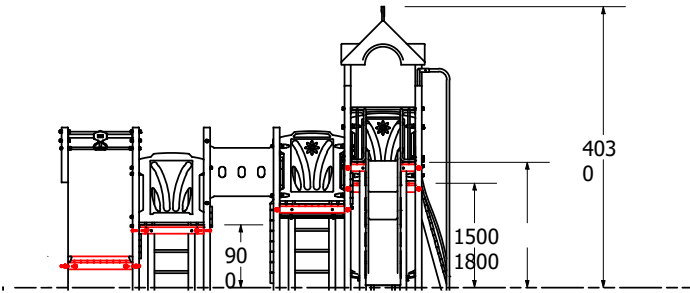

Technical Information	
Main Dimension	9330 x 14140
Total Area	132m2
Max FHOF	2100
Heaviest Part	70kg
Compliant to	NZS 5828:2015 AS 4685:2017 EN 1176:2008

REVISION HISTORY			
REV	DESCRIPTION	DATE	BY
0	Creation	17/10/2017	