



Spiderweb Fitness Station - Timbaplay

1:50 @ A3

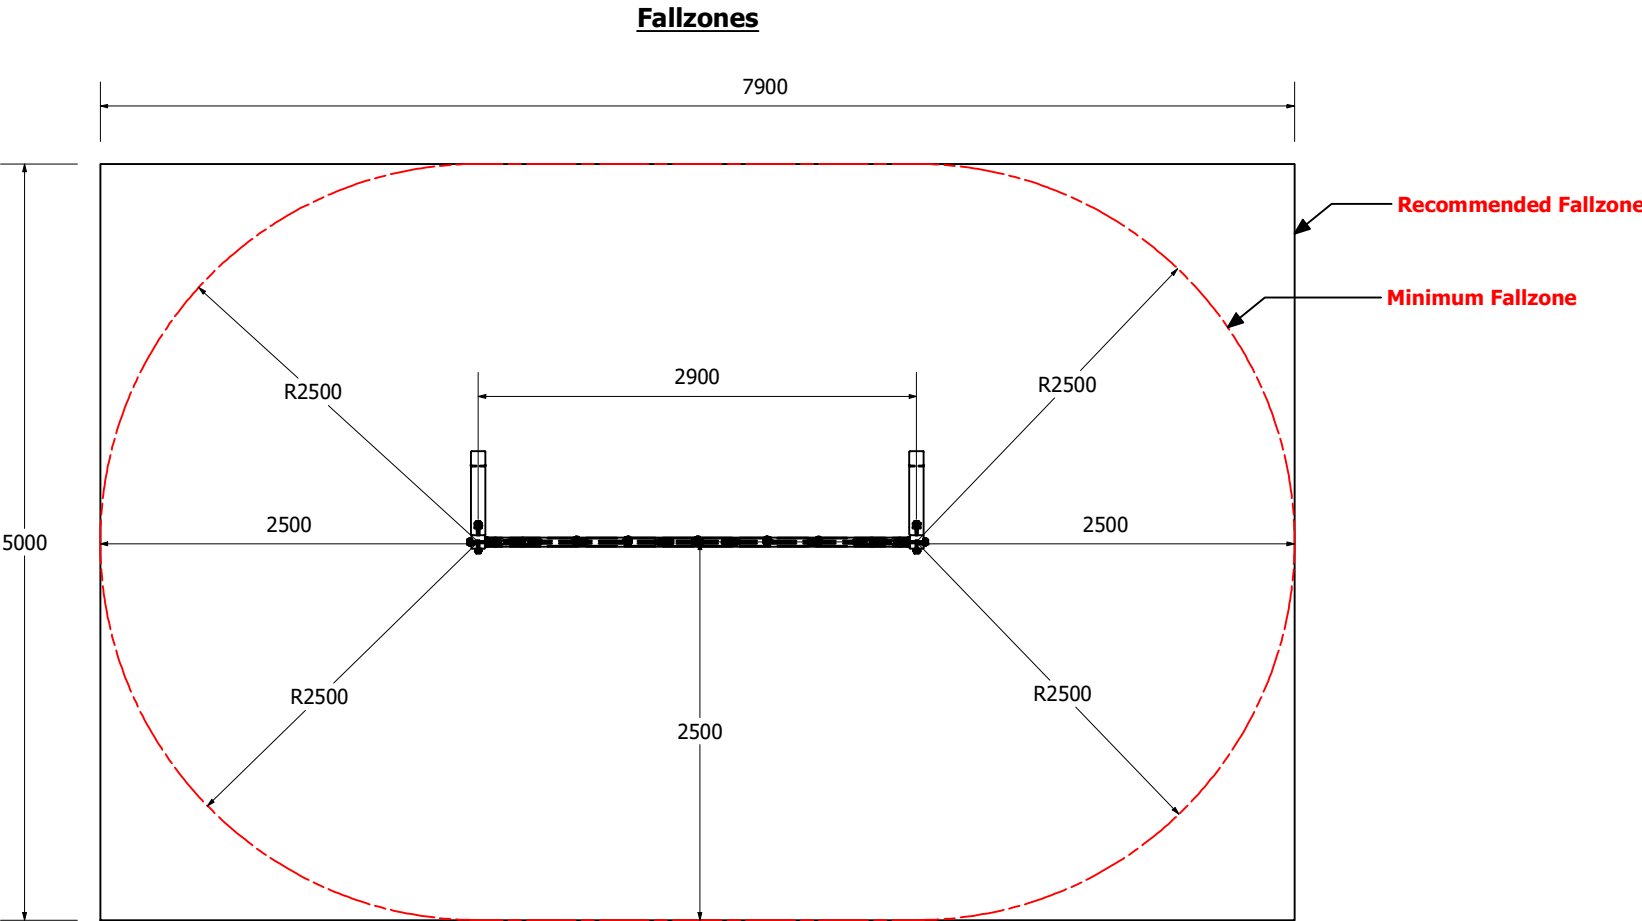

Front Elevation

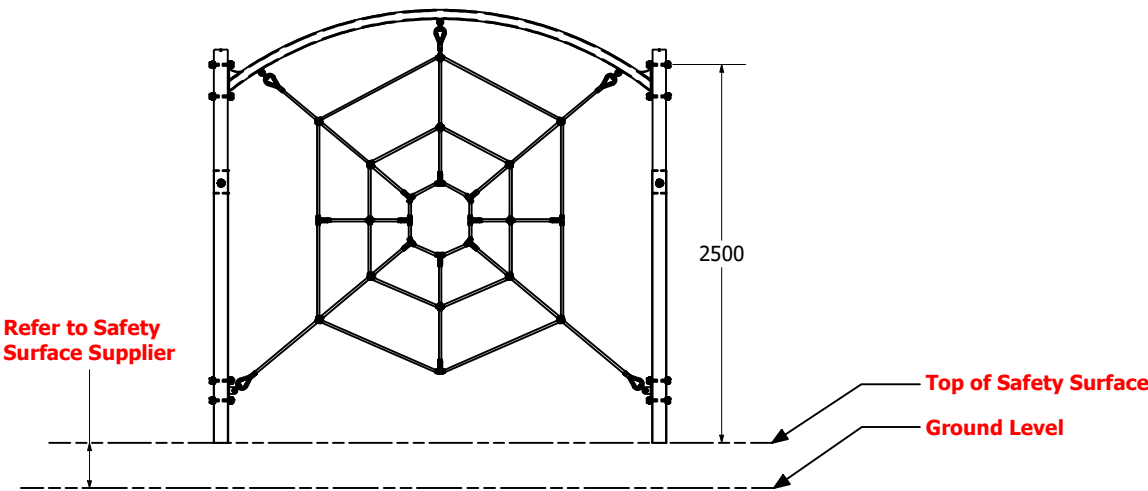

Technical Information	
Main Dimension	7900 x 5000
Total Area	40m2
Max FHO	2900
Heaviest Part	
Compliant to	NZS 5828:2015 AS 4685:(series) EN 1176:2008

REVISION HISTORY			
REV	DESCRIPTION	DATE	BY
0	Creation	6/07/2018	
1	Updated Rope Structure	16/4/2021	HS