


KEY

- LAWN
- RUBBER SOFTFALL
- RUBBER SOFTFALL
- RUBBER SOFTFALL
- RUBBER SOFTFALL
- RUBBER SOFTFALL
- FALL ZONE
- 1 WOBBLY WOOD 4 BAY SWING W/ 1X BASKET & 2X VR SEATS
- 2 WOBBLY WOOD SEESAW
- 3 TREE HUT PLAY STRUCTURE WITH ACTIVITY NETS
- 4 ACTIVITY TOWER PLAY MODULE
- 5 CRONA WOBBLY WOOD PLAY UNIT
- 6 WOBBLY WOOD LEDA CAROUSEL
- 7 363m² APPROX. TOTAL PLAYGROUND AREA

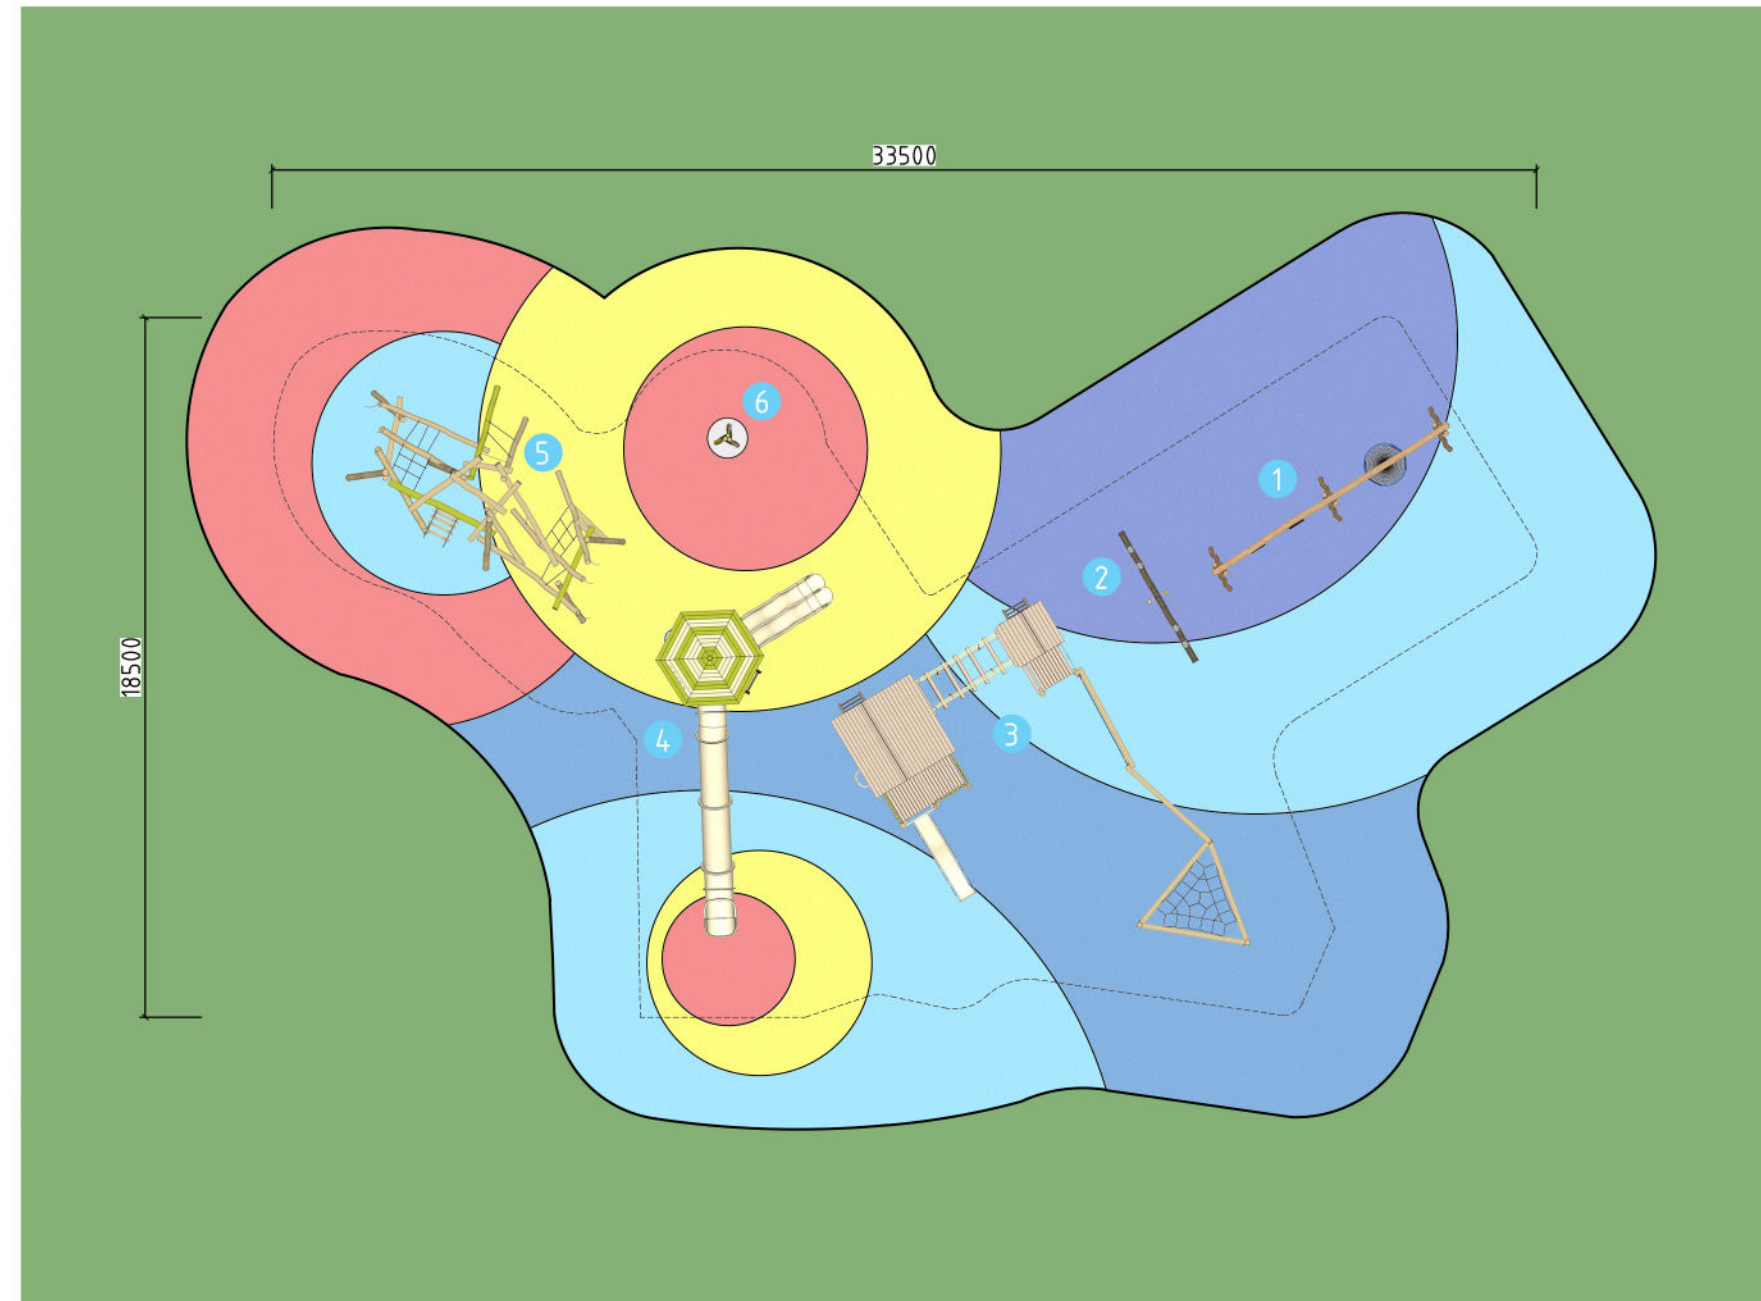

DESTINATION POPULAR PACKAGE #2

SITE ADDRESS: Destination Popular Package #2

DWG TITLE:
OPTION 2
LANDSCAPE CONCEPT PLAN

DWG NO.
1

REV.
-

SCALE: 1:200@A3
DATE: 18 Oct 2018



PLAYGROUND CENTRE
PO Box 14 Wanganui 4540
T: +64 6 348 9054
W: www.playgroundcentre.com