


Eagles Nest with Bridge


ZCORD Number

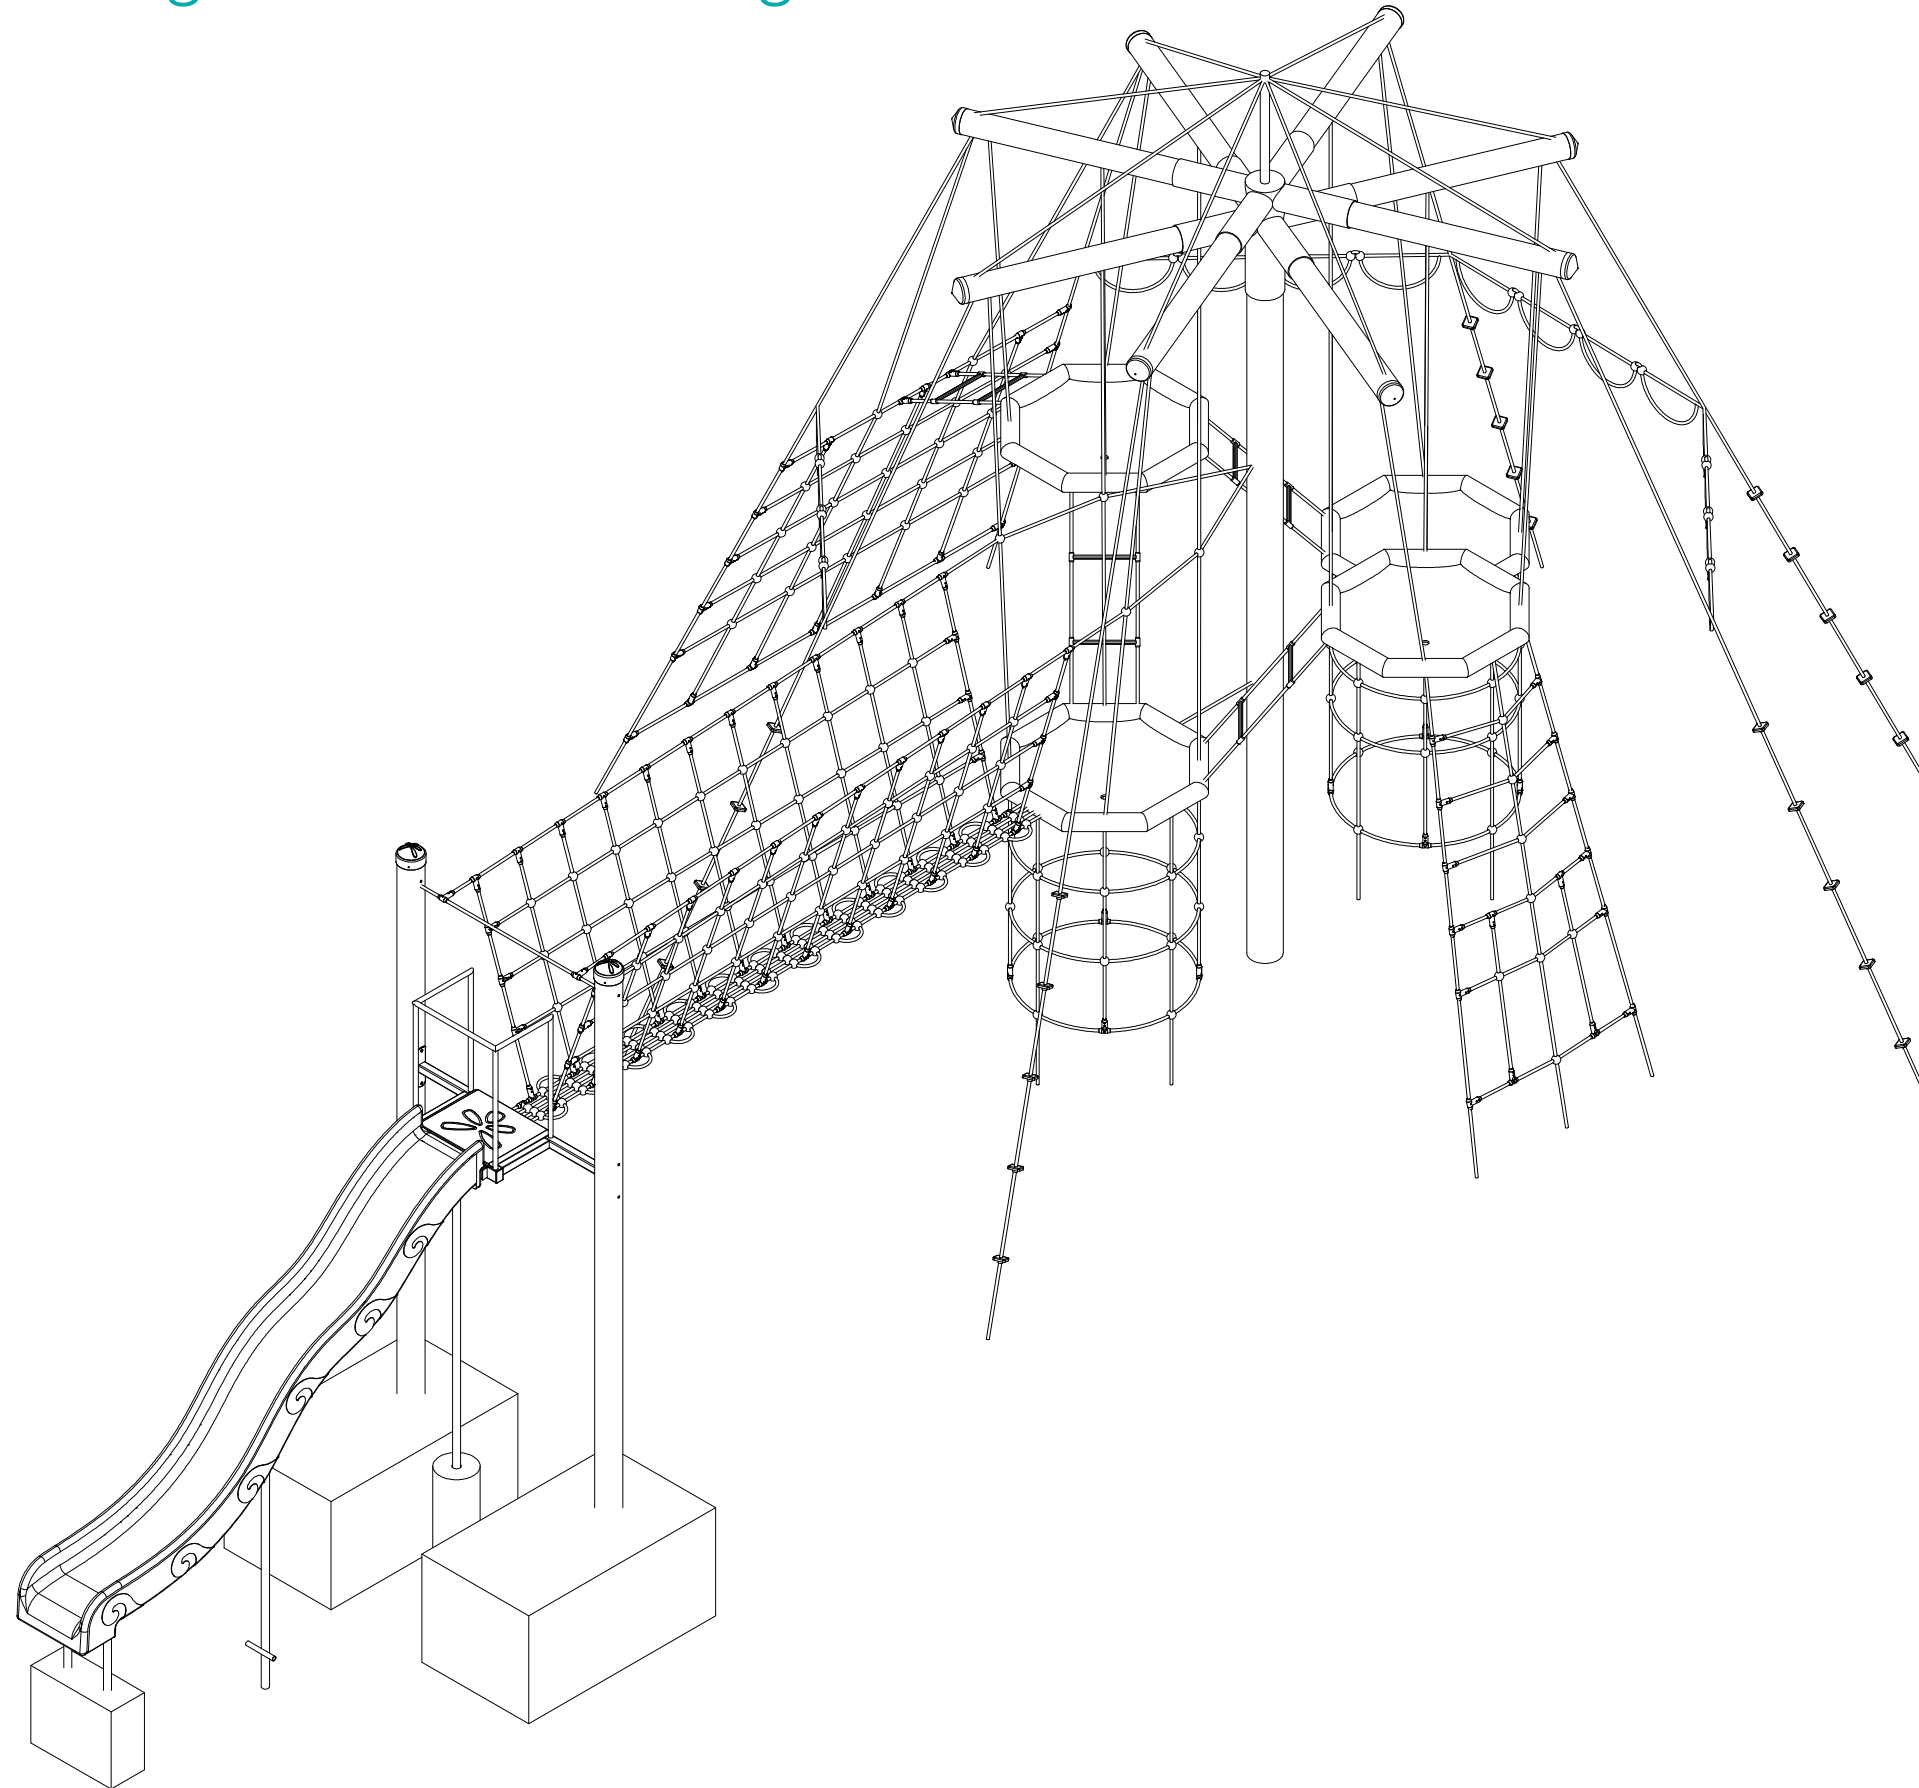



Eagles Nest with Bridge

ZCORD Number
1:100 @ A3

Fallzones

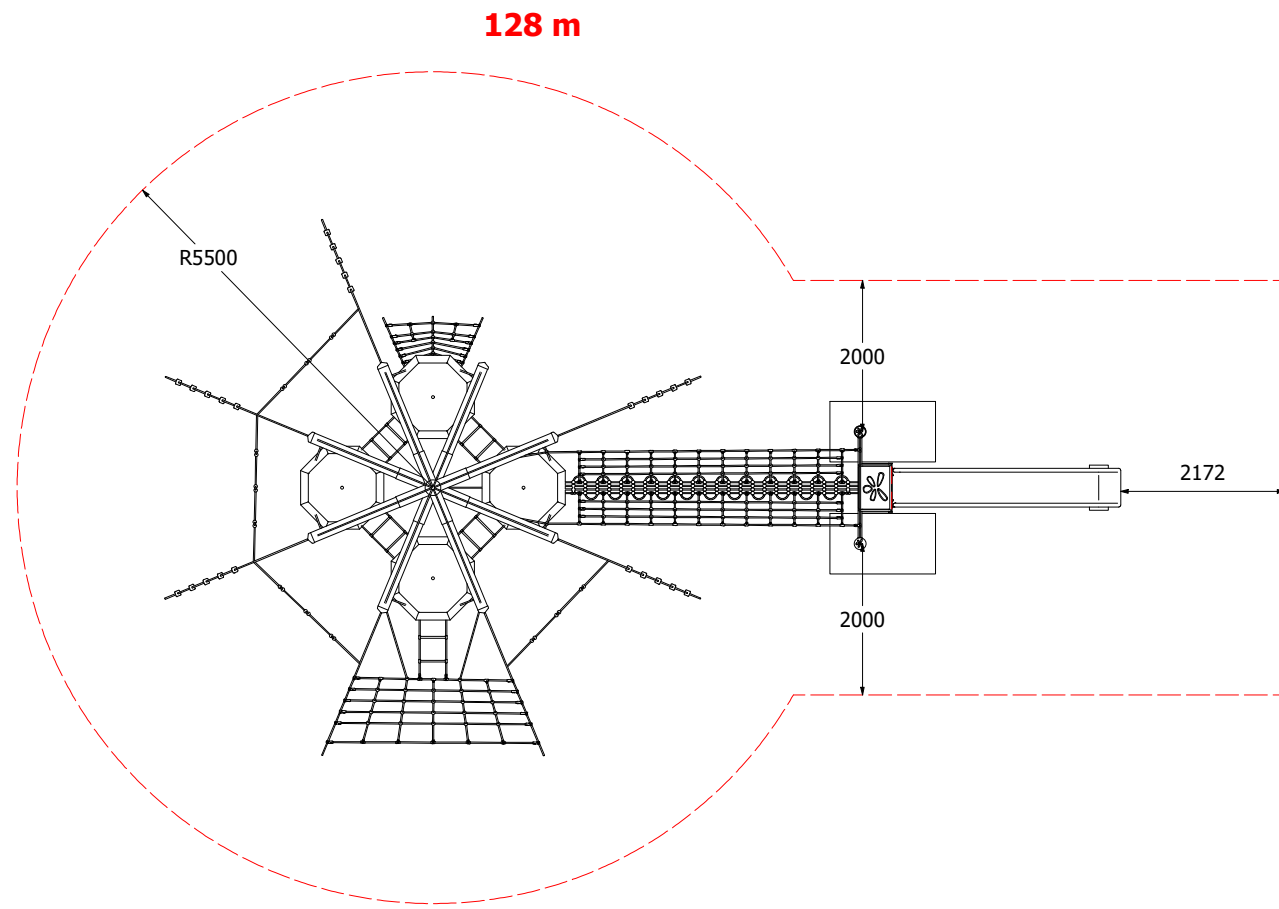

Pole Dimensions

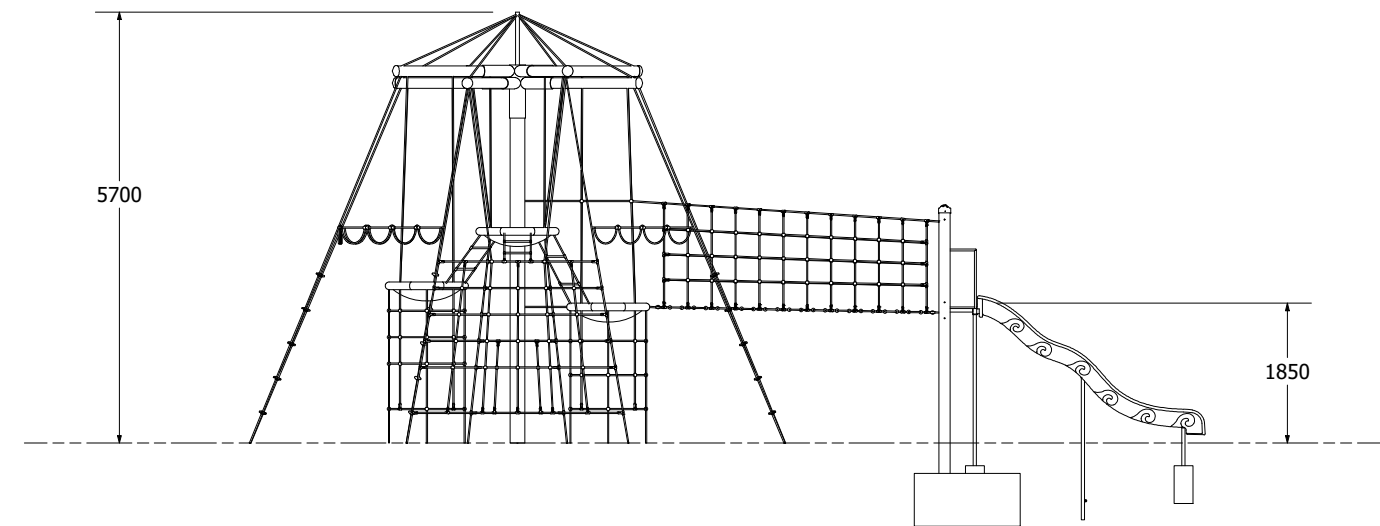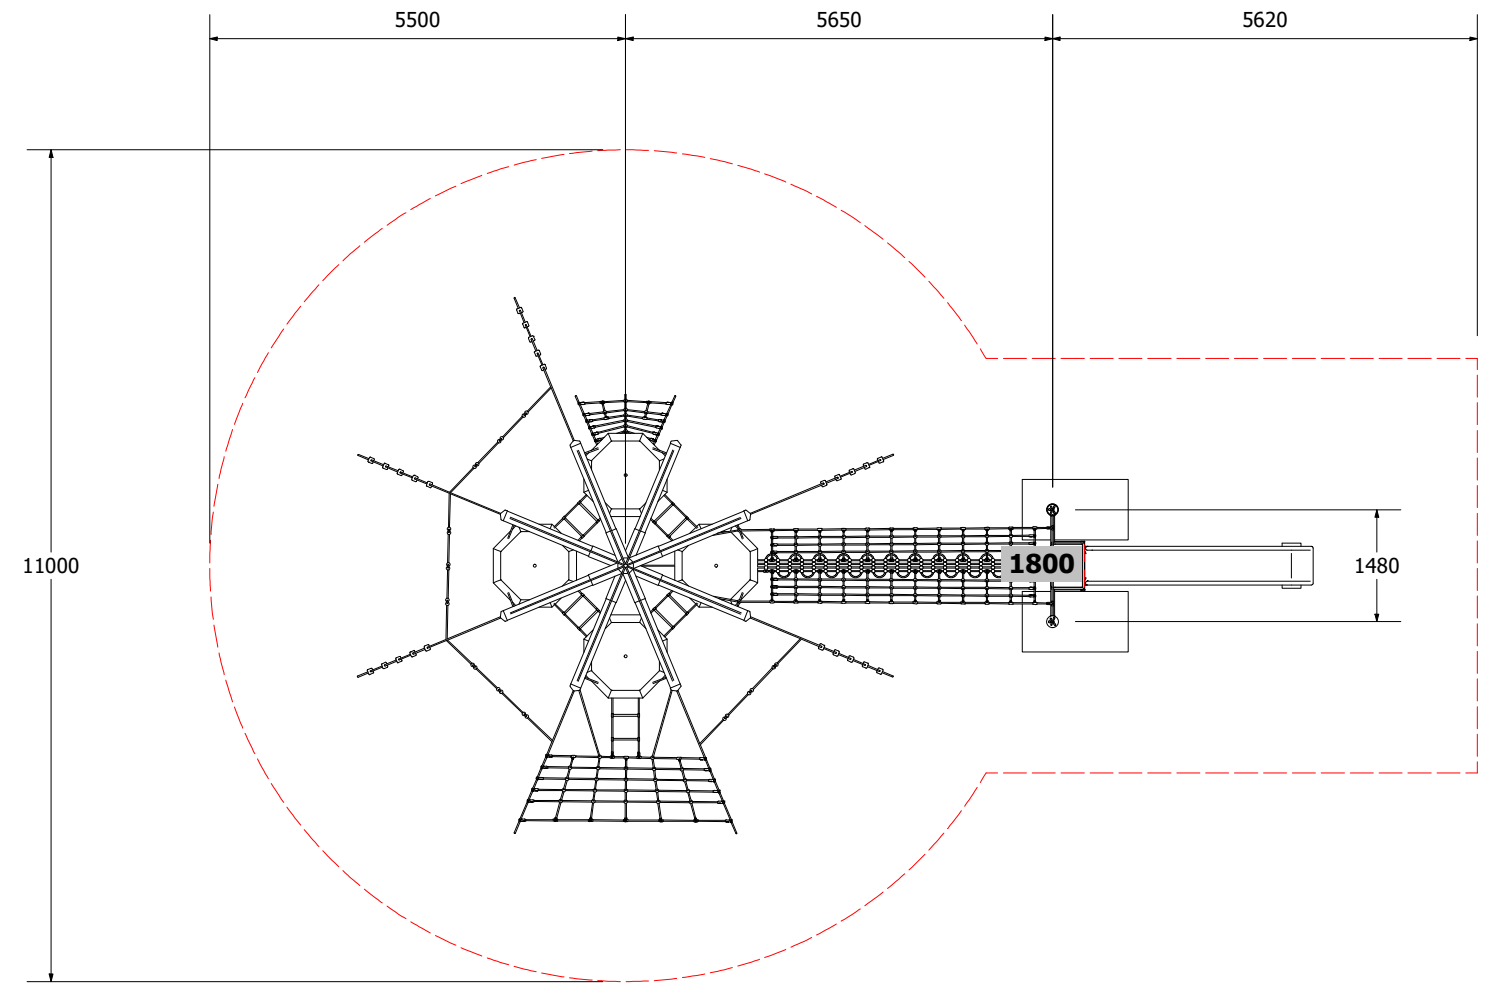

For foundation information see installation instructions.