

Edendale 116 - TP (Version 2)

Front view




Edendale 116 - TP (Version 2)

Rear view







Edendale 116 - TP (Version 2)

Plan view

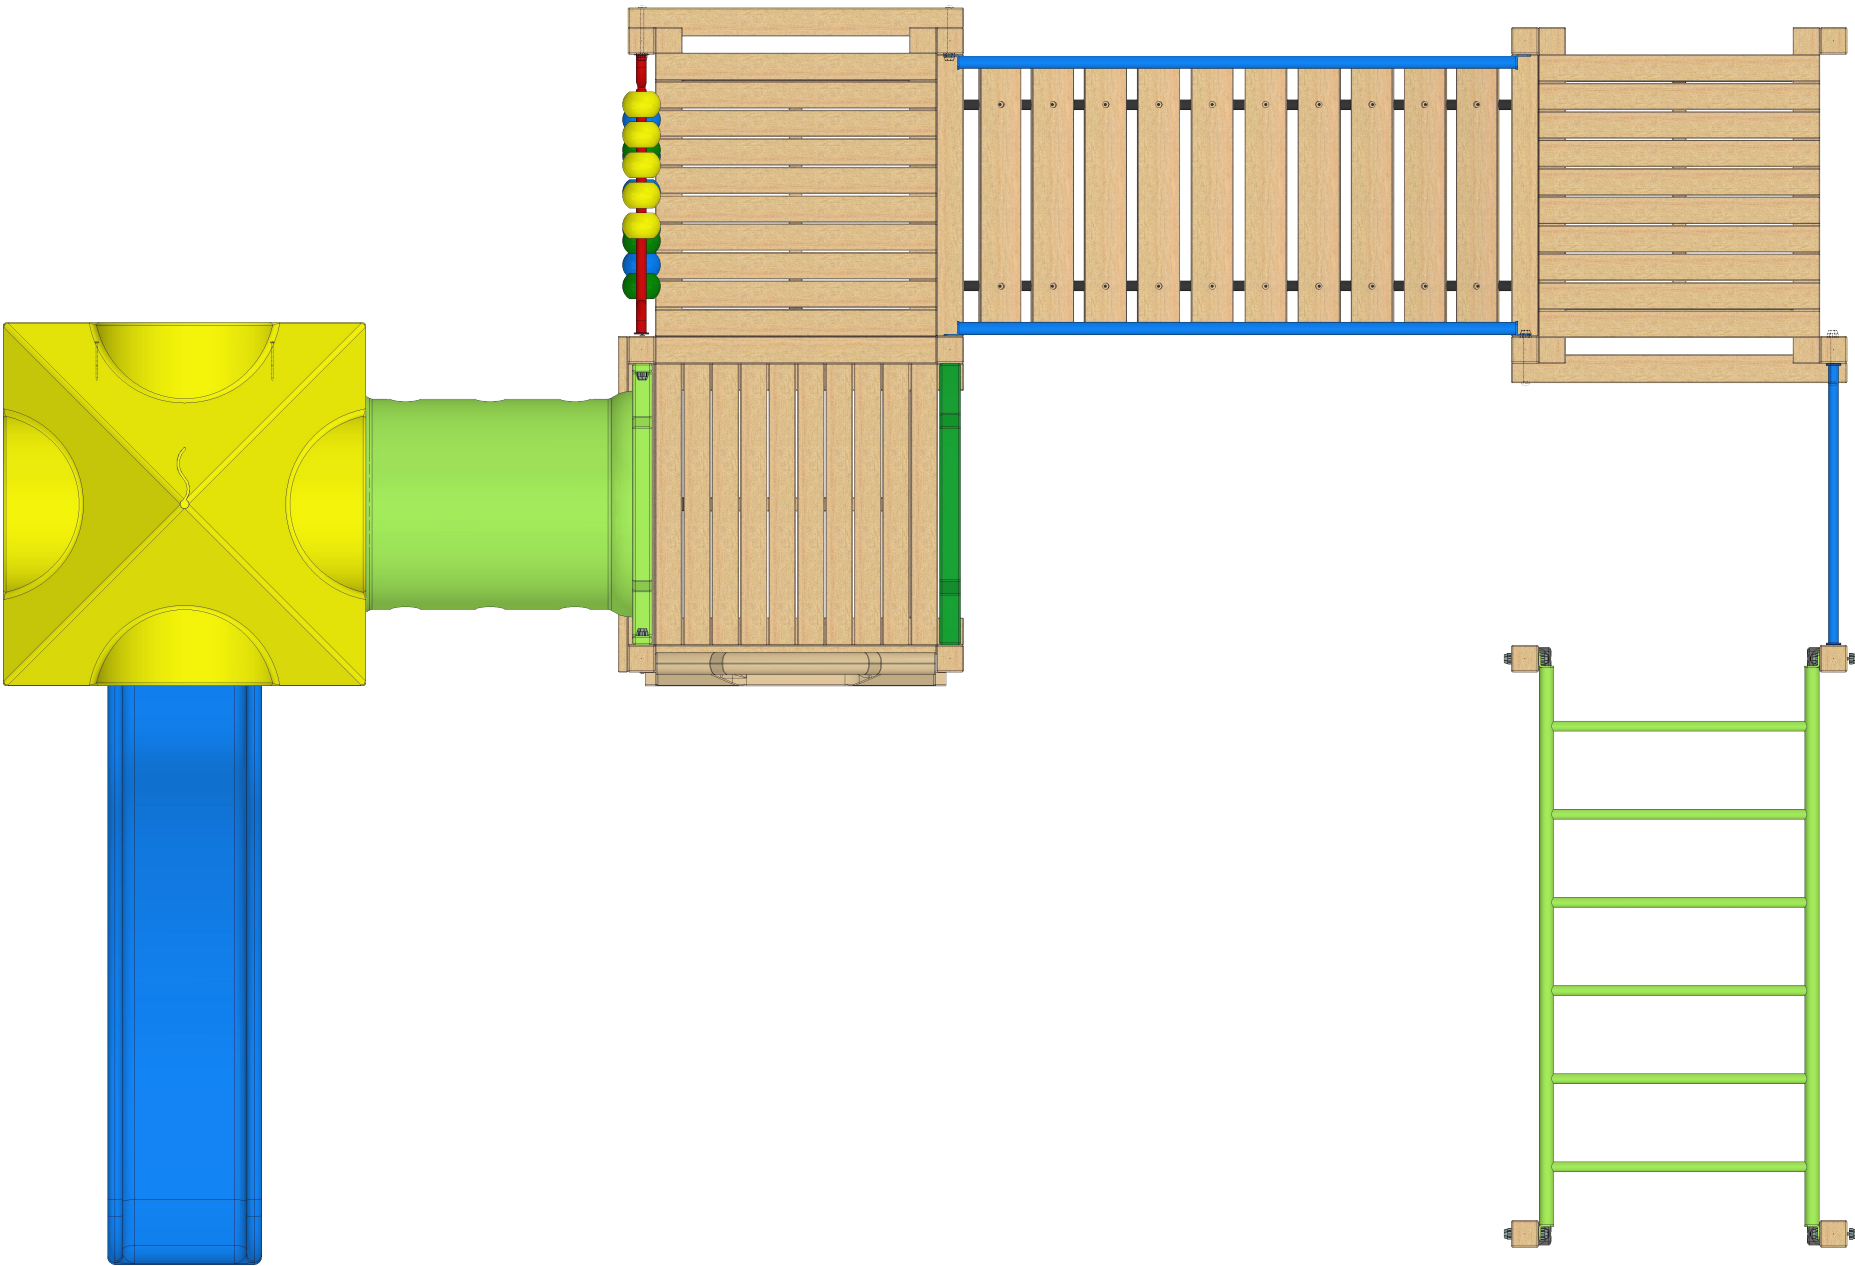

1 : 100 @ A3

Fallzone and Views

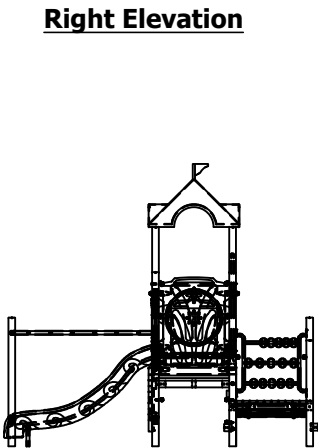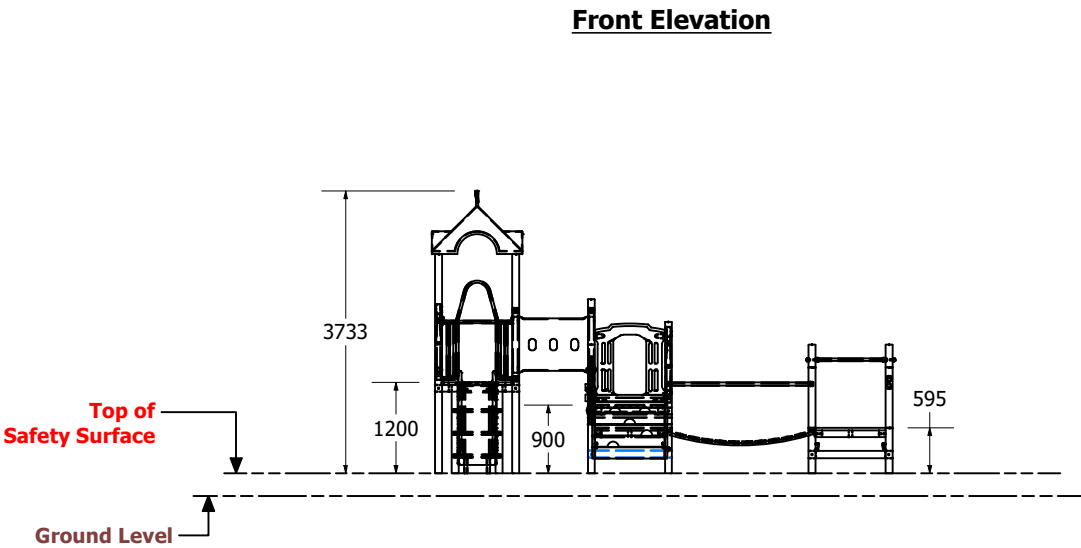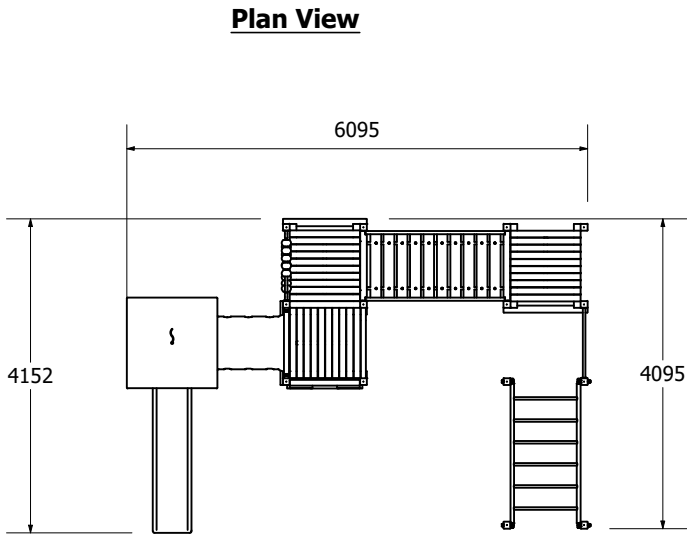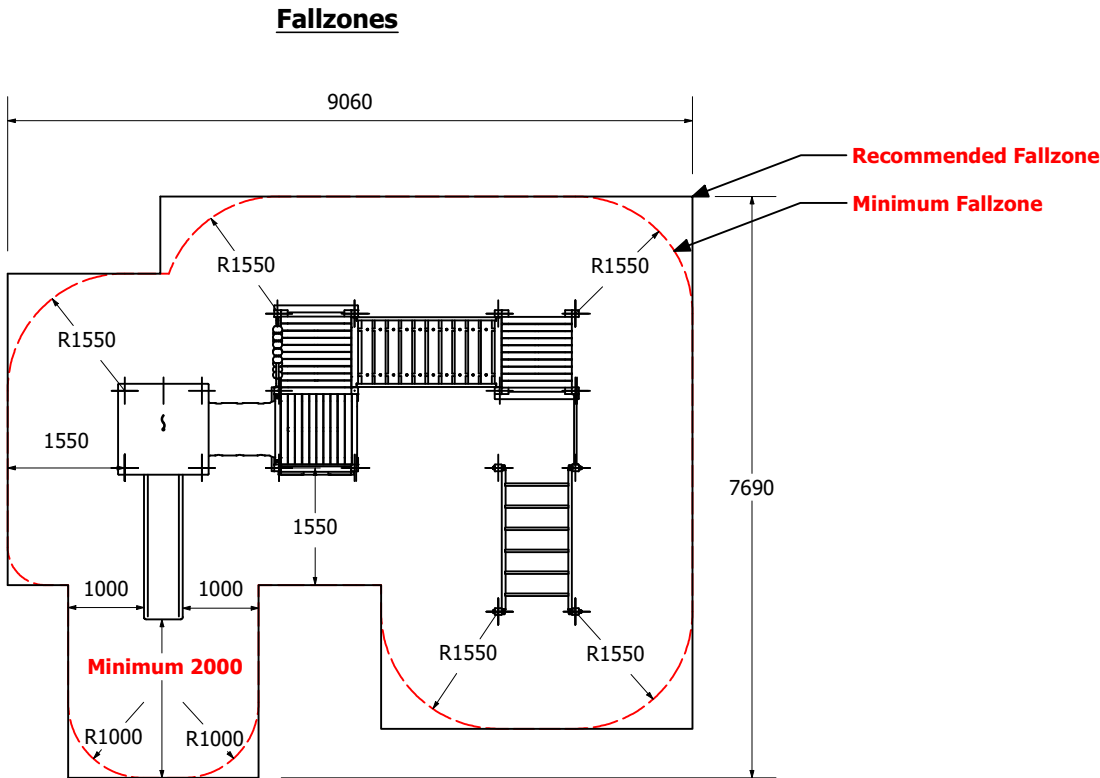

Technical Information	
Main Dimension	9060 x 7690
Total Area	60m2
Max FHOF	1500
Heaviest Part	70kg
Compliant to	NZS 5828:2015 AS 4685:2017 EN 1176:2008