


SC - 374 1200 Double Slide Module



SC - 374 1200 Double Slide Module




SC - 374 1200 Double Slide Module

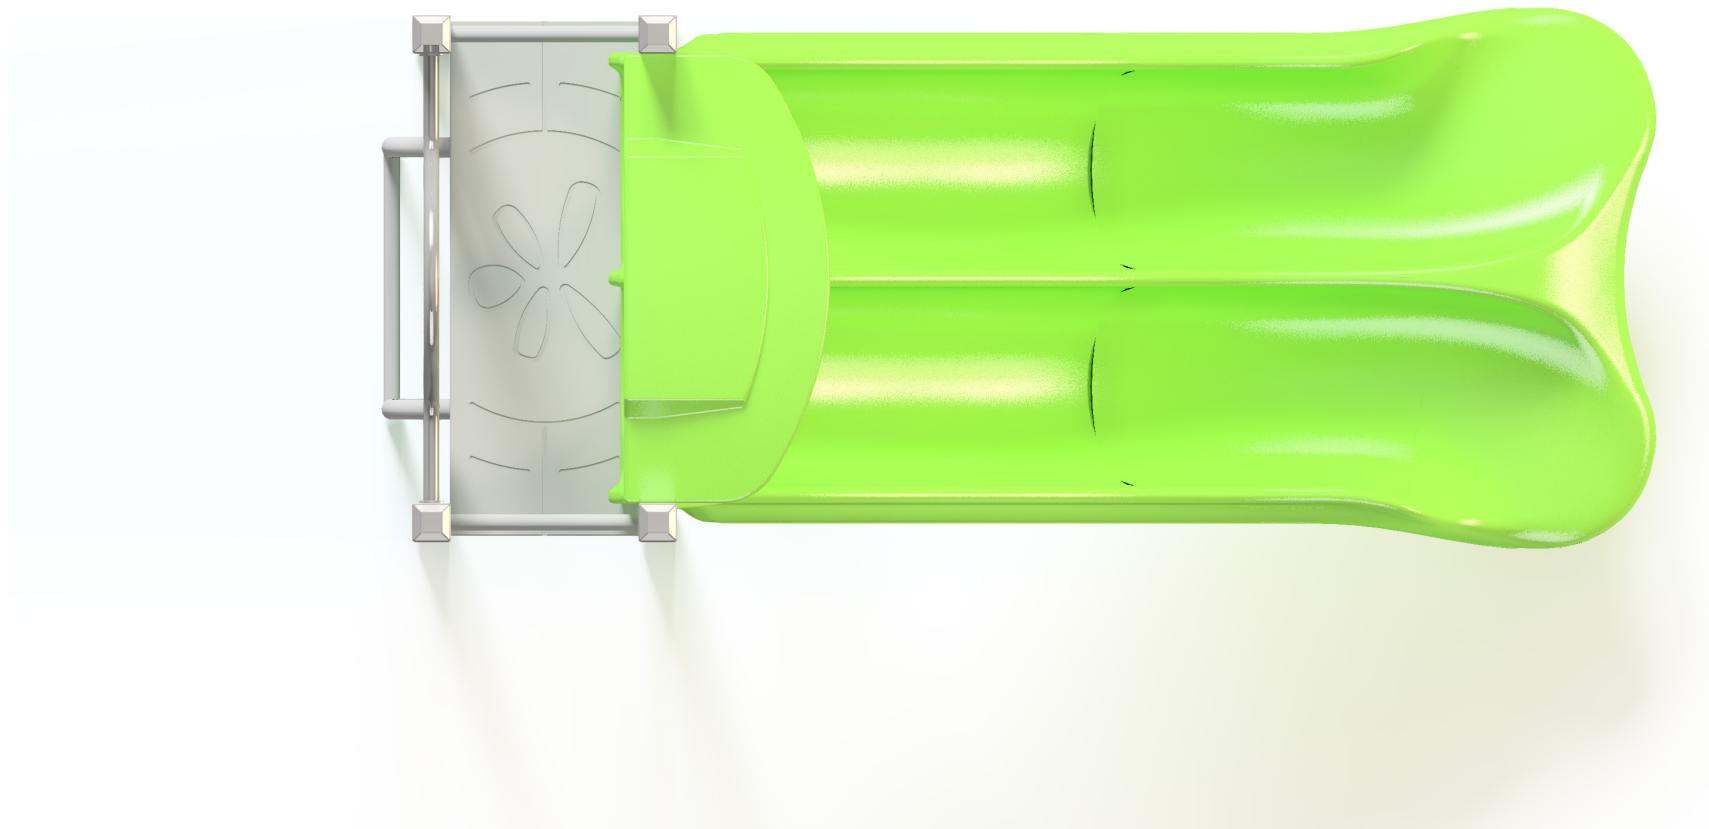


SC - 374 1200 Double Slide Module


1:100 @ A3

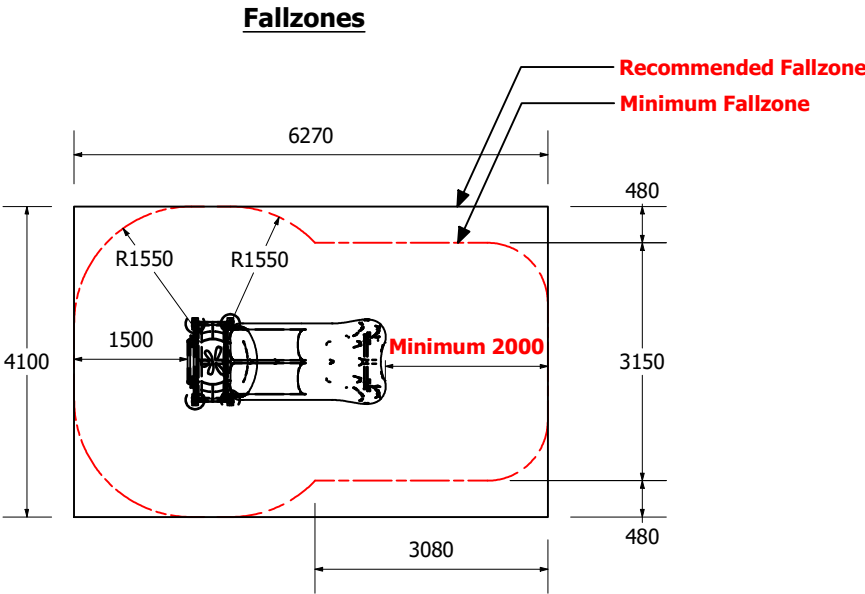

Front Elevation

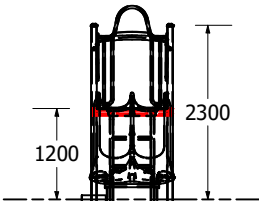

Right Elevation

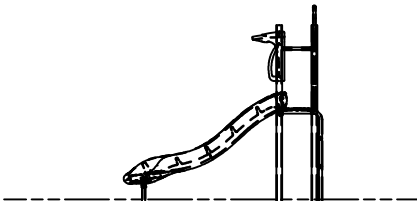

Technical Information	
Main Dimension	6270 x 4200
Total Area	26m2
Max FHO	1200
Heaviest Part	--
Compliant to	NZS 5828:2015 AS 4685:2017 EN 1176:2008

REVISION HISTORY			
REV	DESCRIPTION	DATE	BY
0	Creation	16/11/2018	