


SC 381 - 1500 Embankment Slide

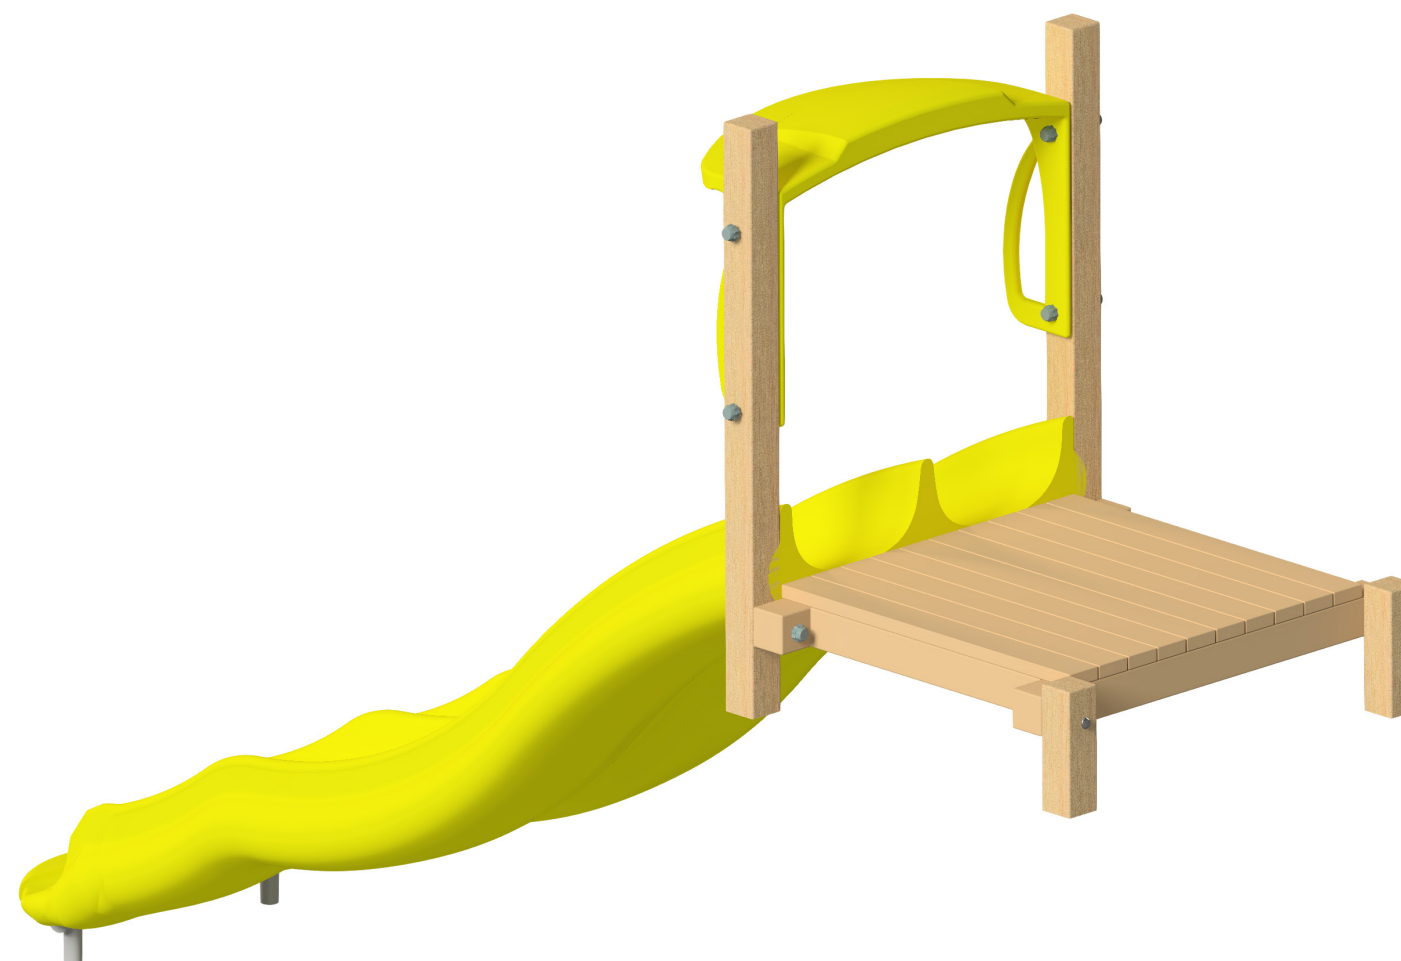

SC 381 - 1500 Embankment Slide




SC 381 - 1500 Embankment Slide




SC 381 - 1500 Embankment Slide

1:100 @ A3


Fallzones

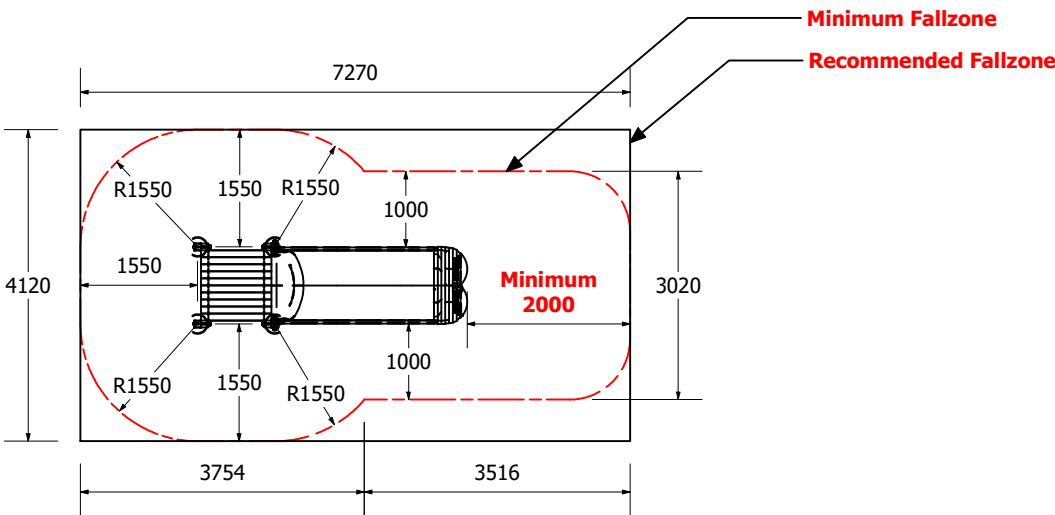

Front Elevation

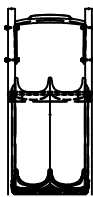

Right Elevation

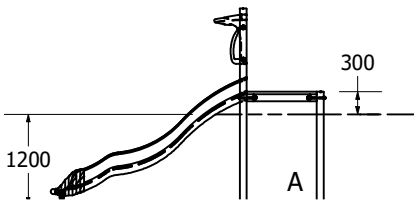

Technical Information	
Main Dimension	7270 x 4120
Total Area	30m2
Max FHOF	300
Heaviest Part	--
Compliant to	NZS 5828:2015 AS 4685:2017 EN 1176:2008

REVISION HISTORY			
REV	DESCRIPTION	DATE	BY
0	Creation	14/12/2018	