



ZCORD Number

Xtreme Elite 601 - MP

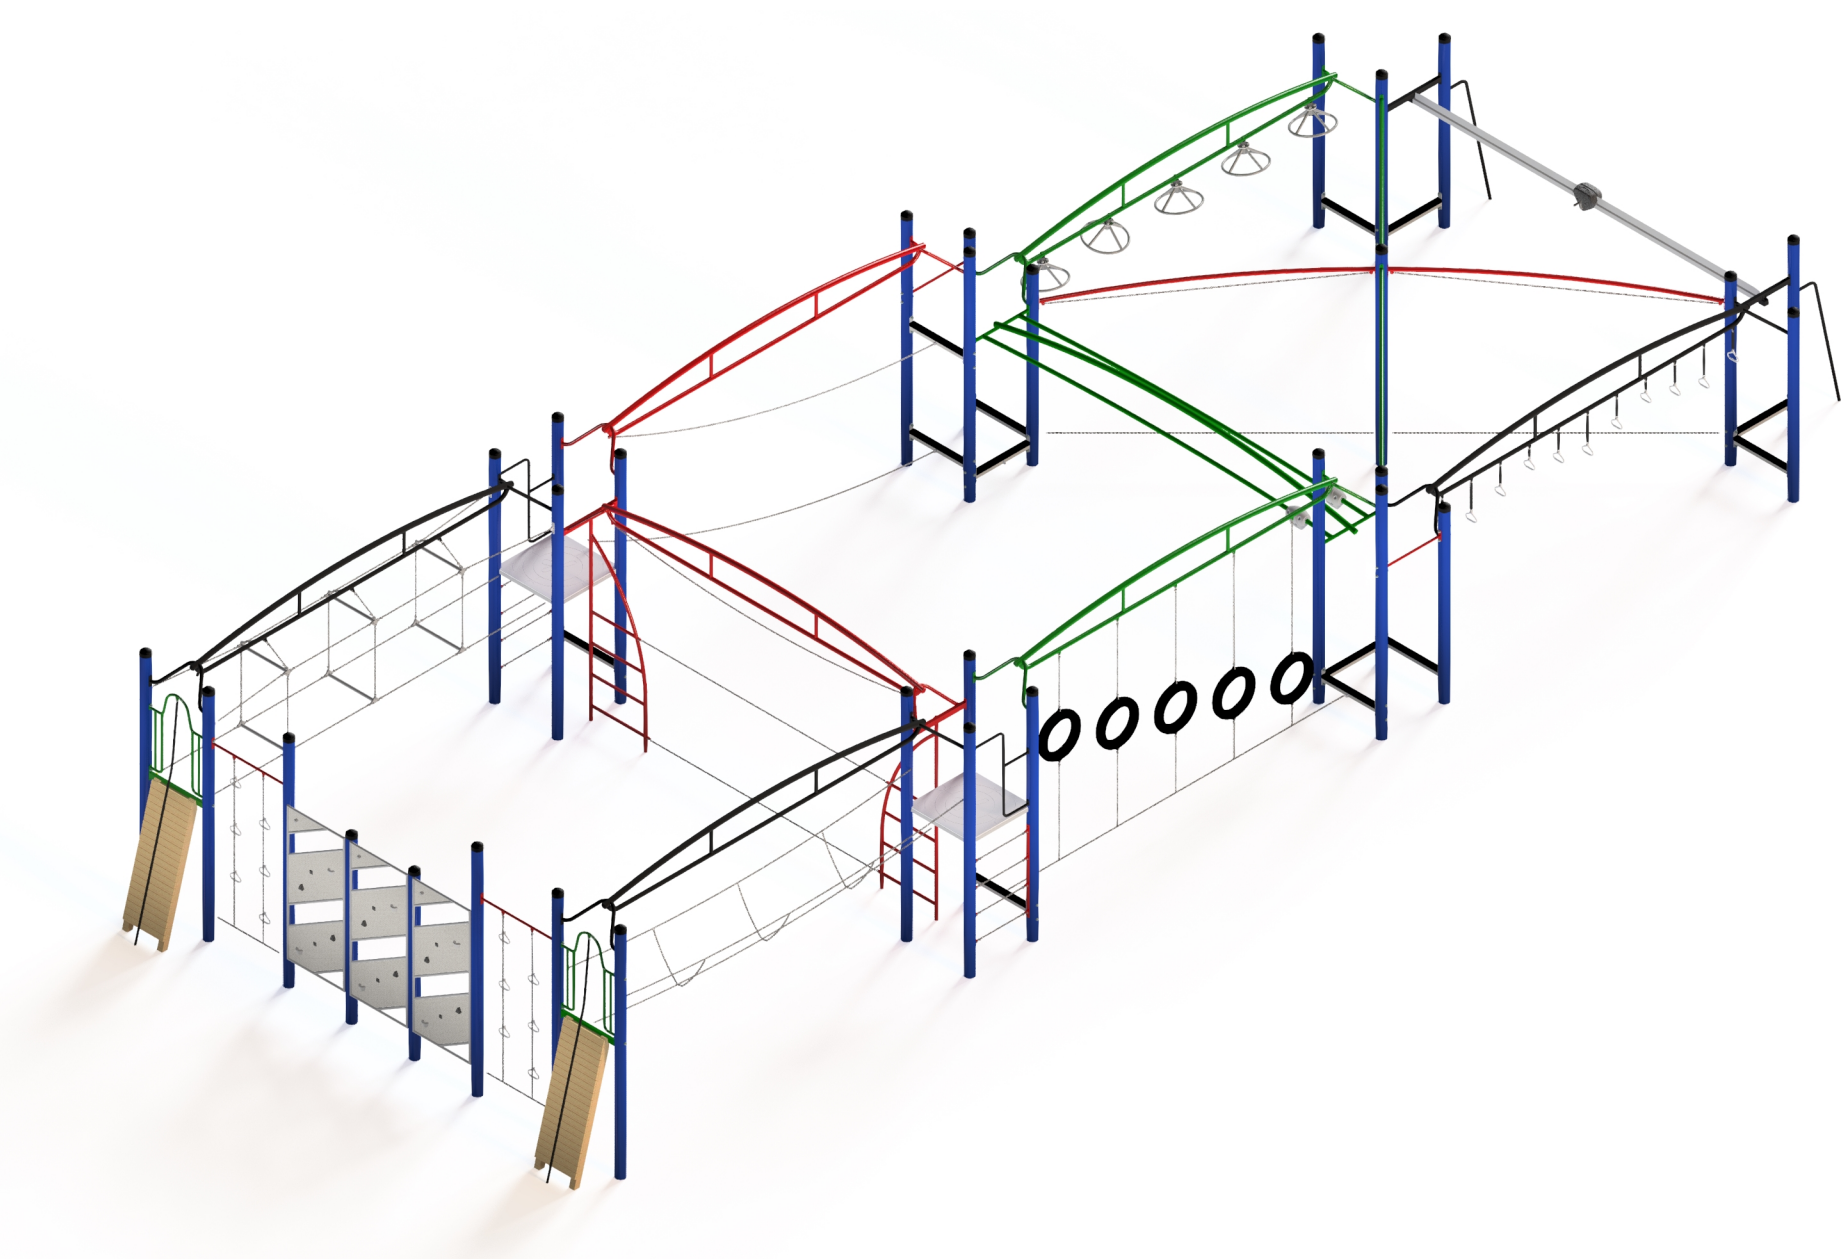


ZCORD Number

Xtreme Elite 601 - MP


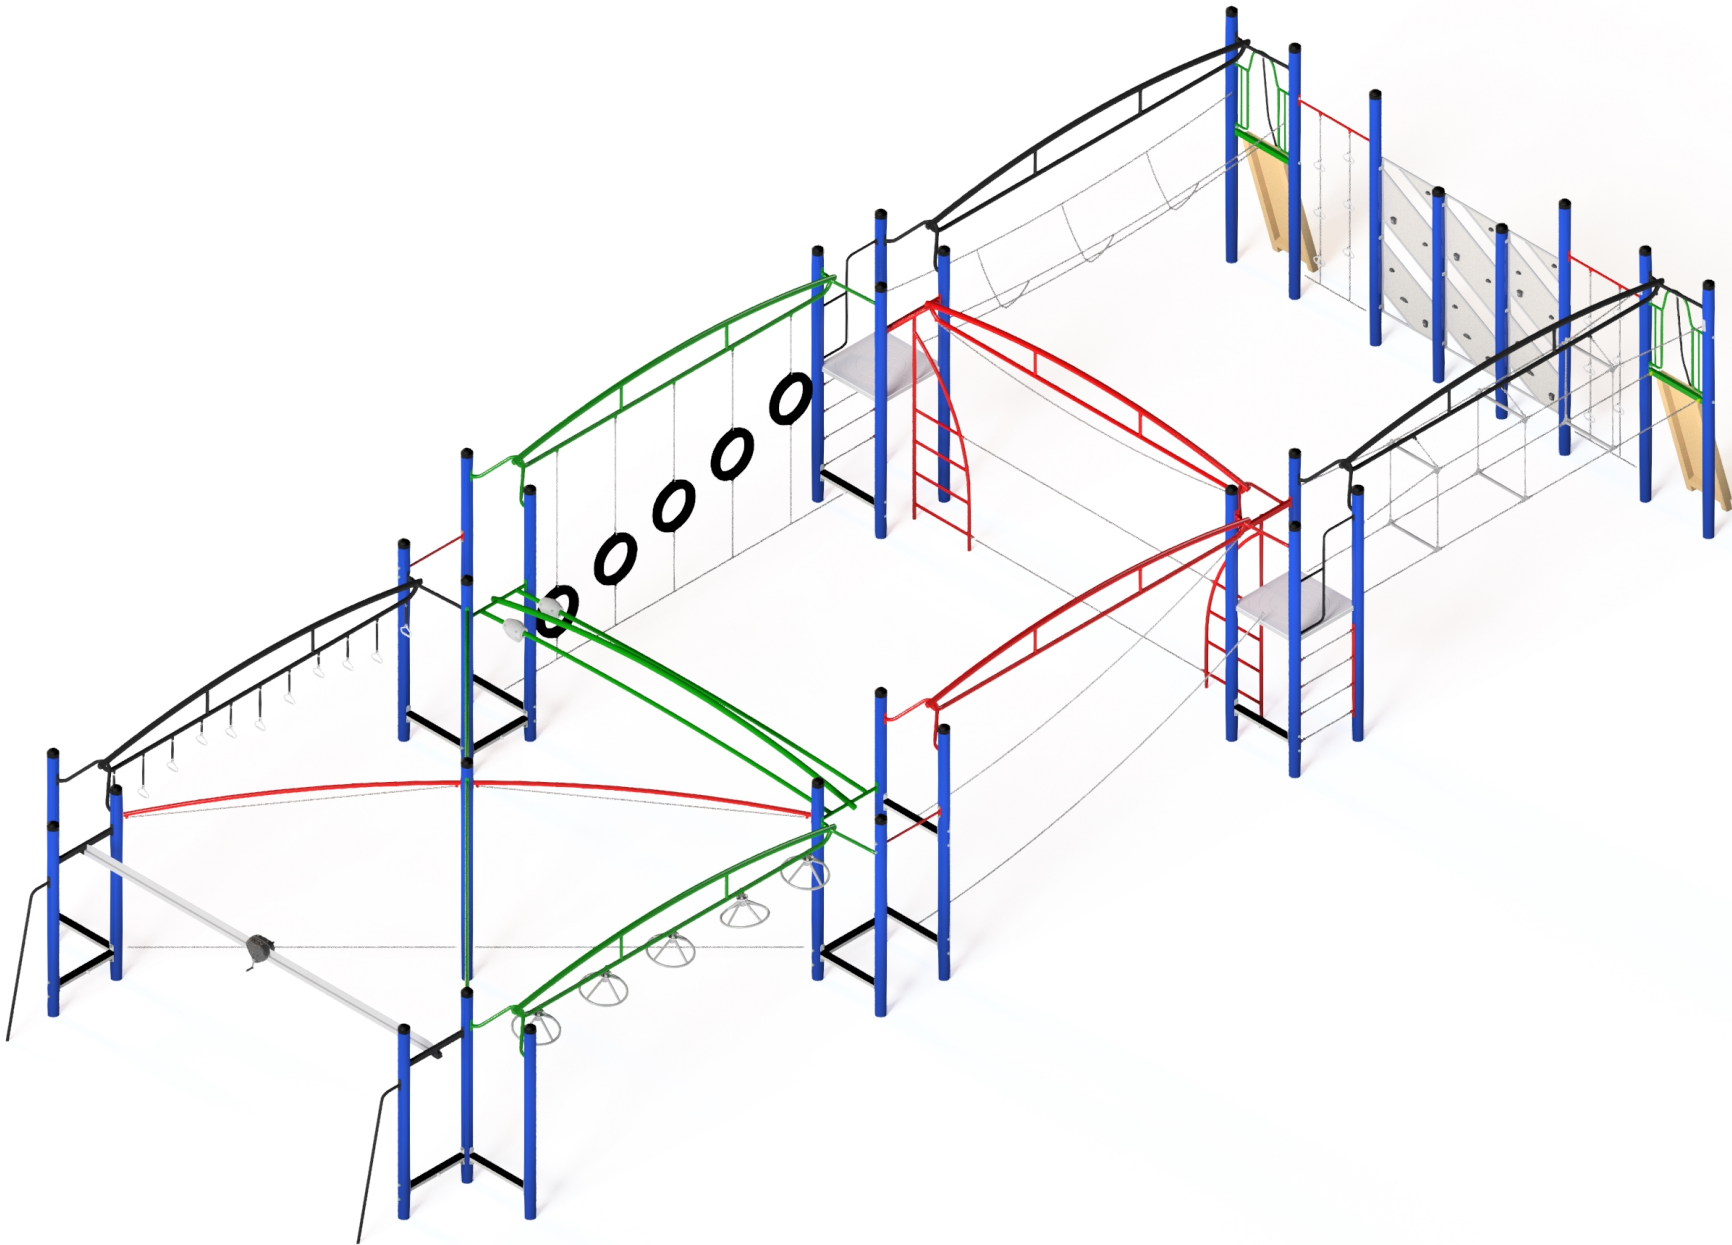


Xtreme Elite 601 - MP


ZCORD Number

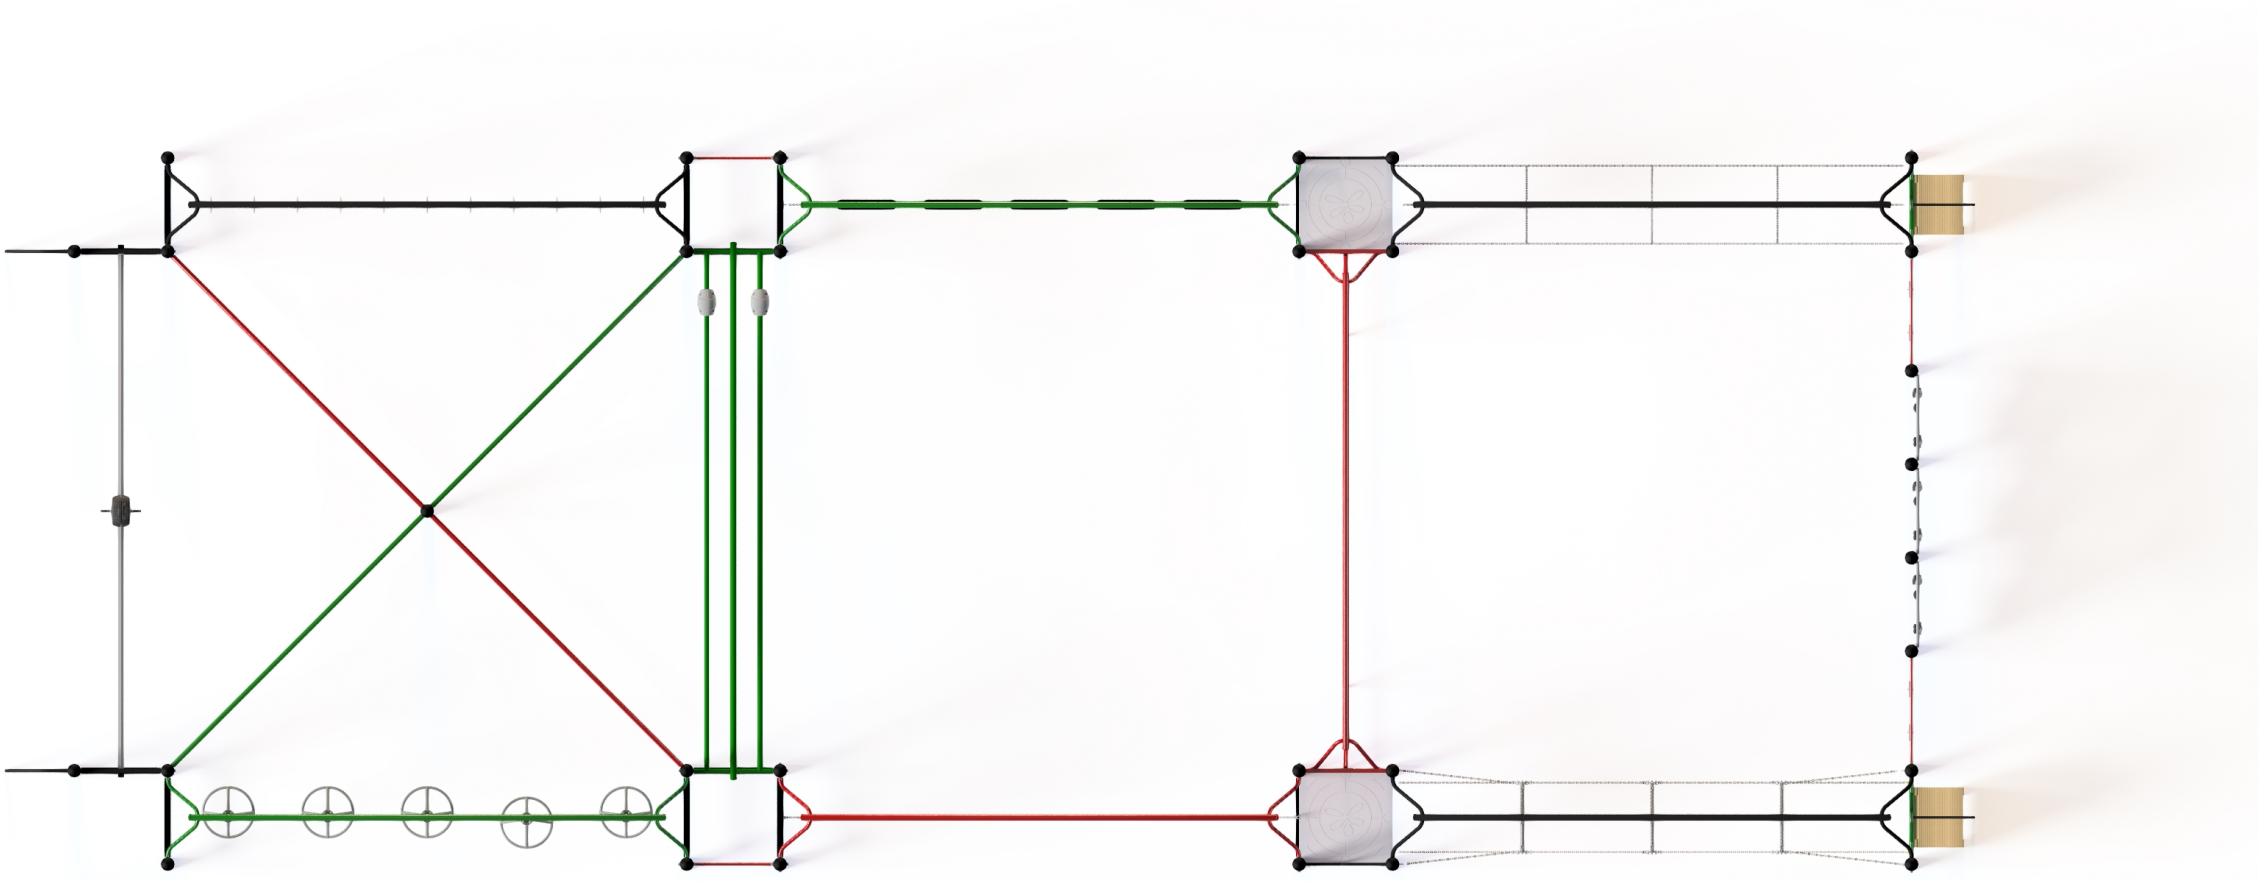

ZCORD Number
1:100 @ A3

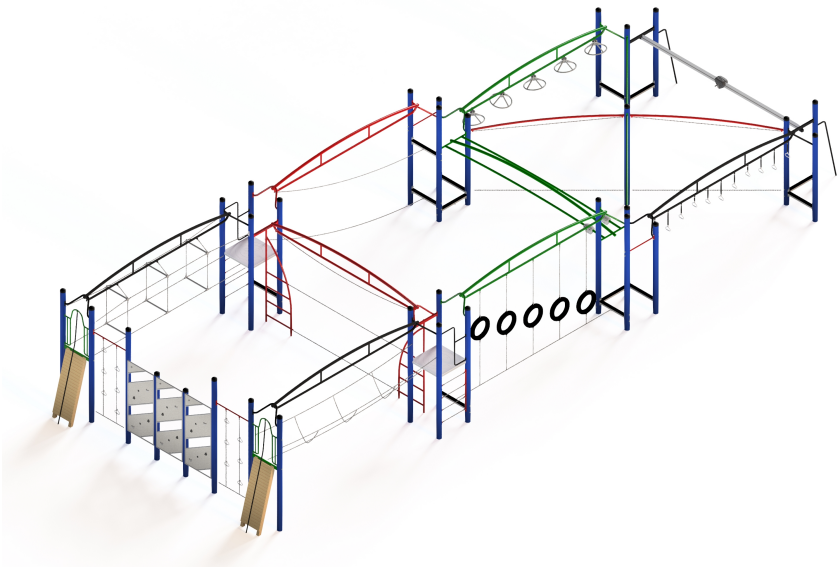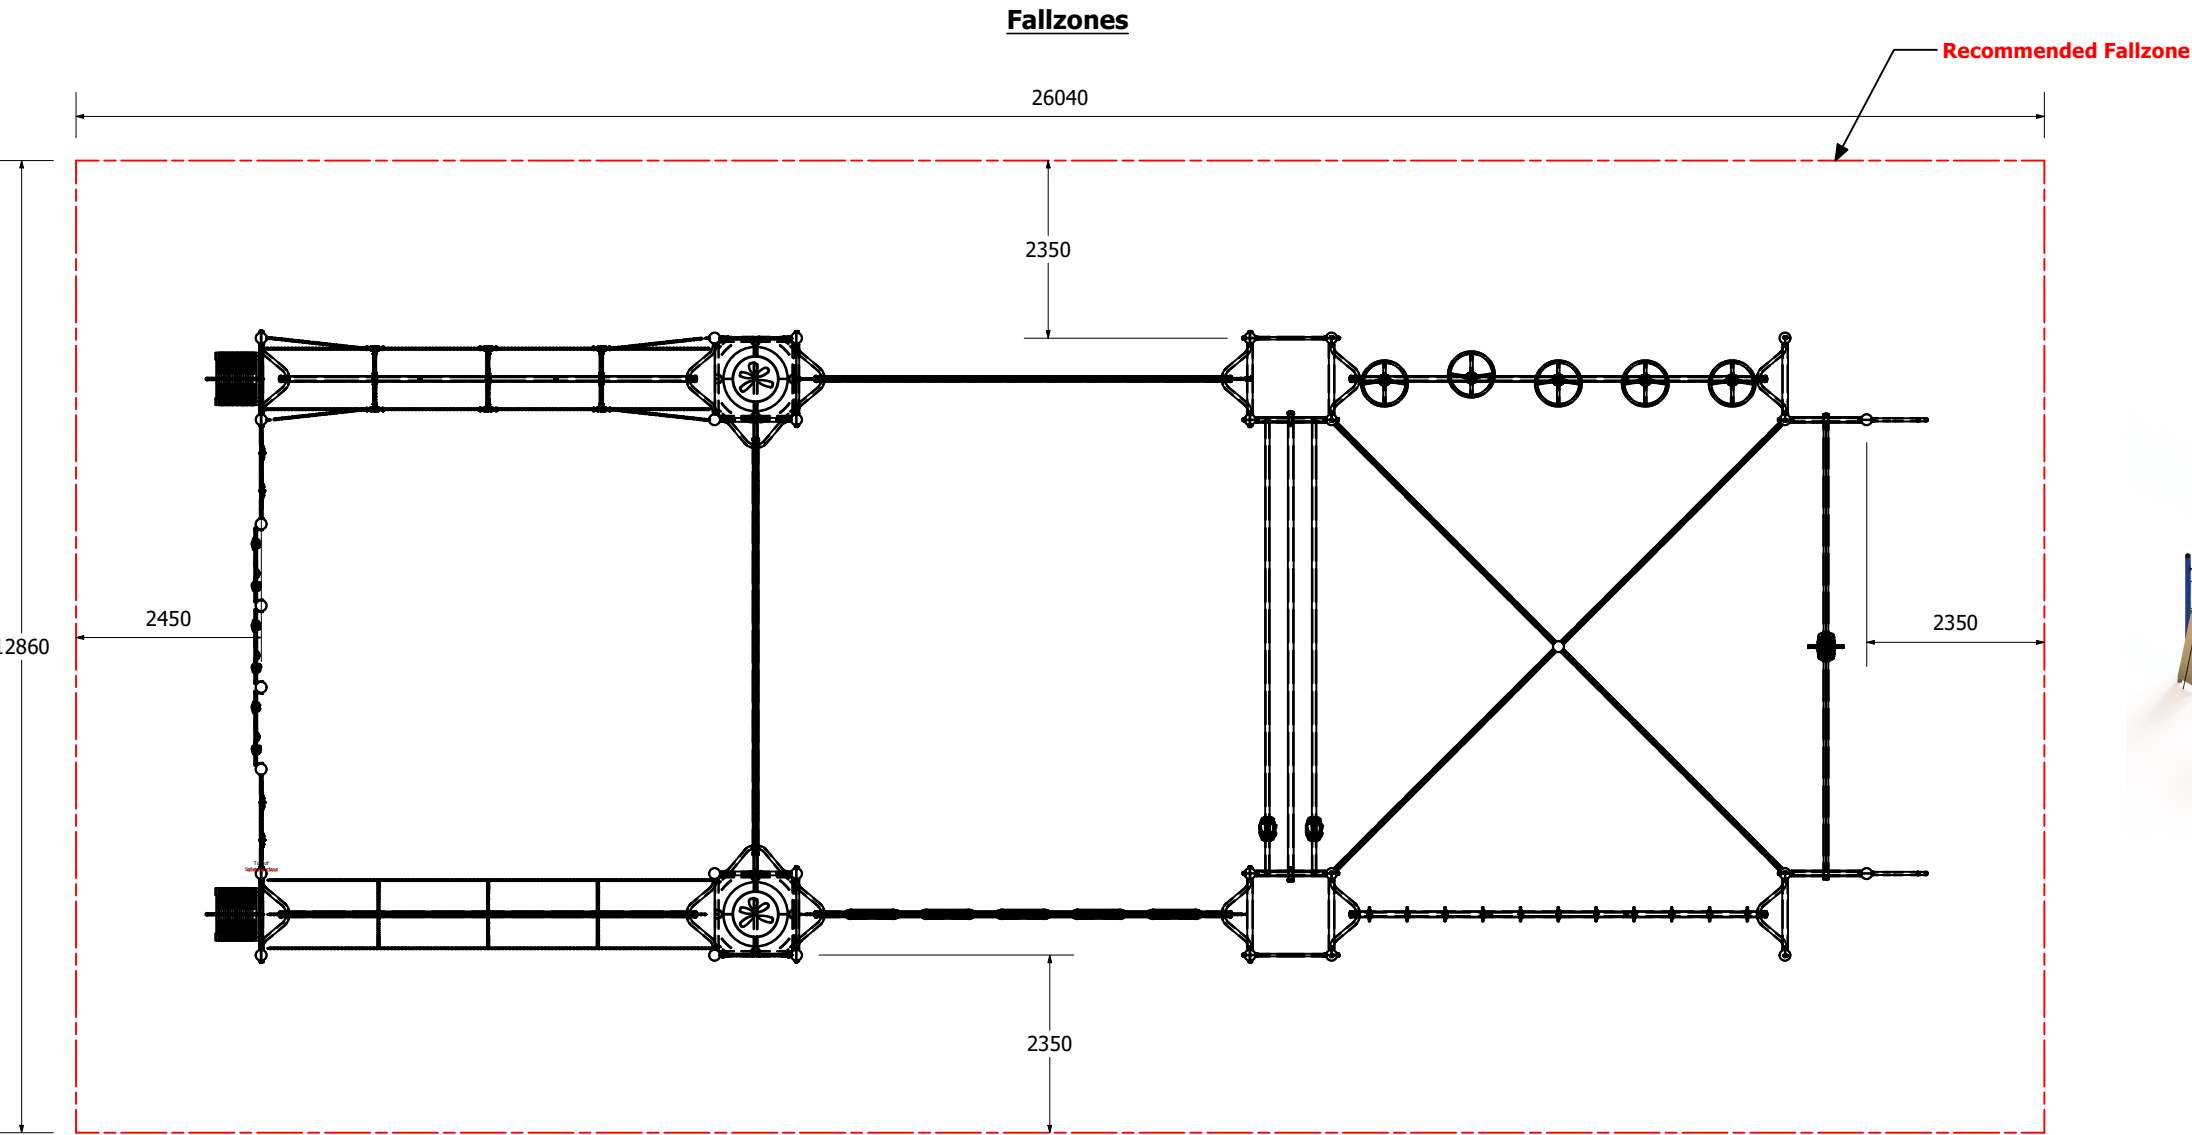

Front Elevation

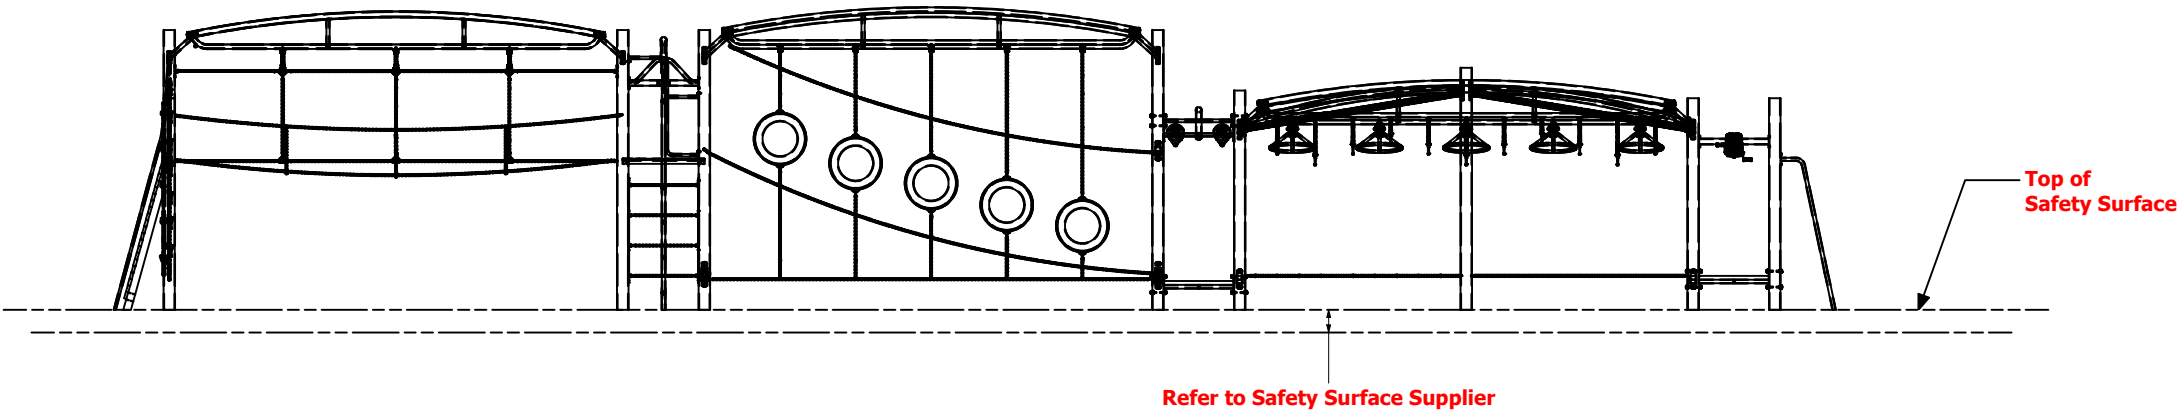

Technical Information	
Main Dimension	26040 x 12860
Total Area	335m2
Max FHOF	3000
Heaviest Part	--
Compliant to	NZS 5828:2015 AS 4685:2017 EN 1176:2008

REVISION HISTORY			
REV	DESCRIPTION	DATE	BY
0	Creation	11/12/2020	Sam