



SC 386 - Slide Module

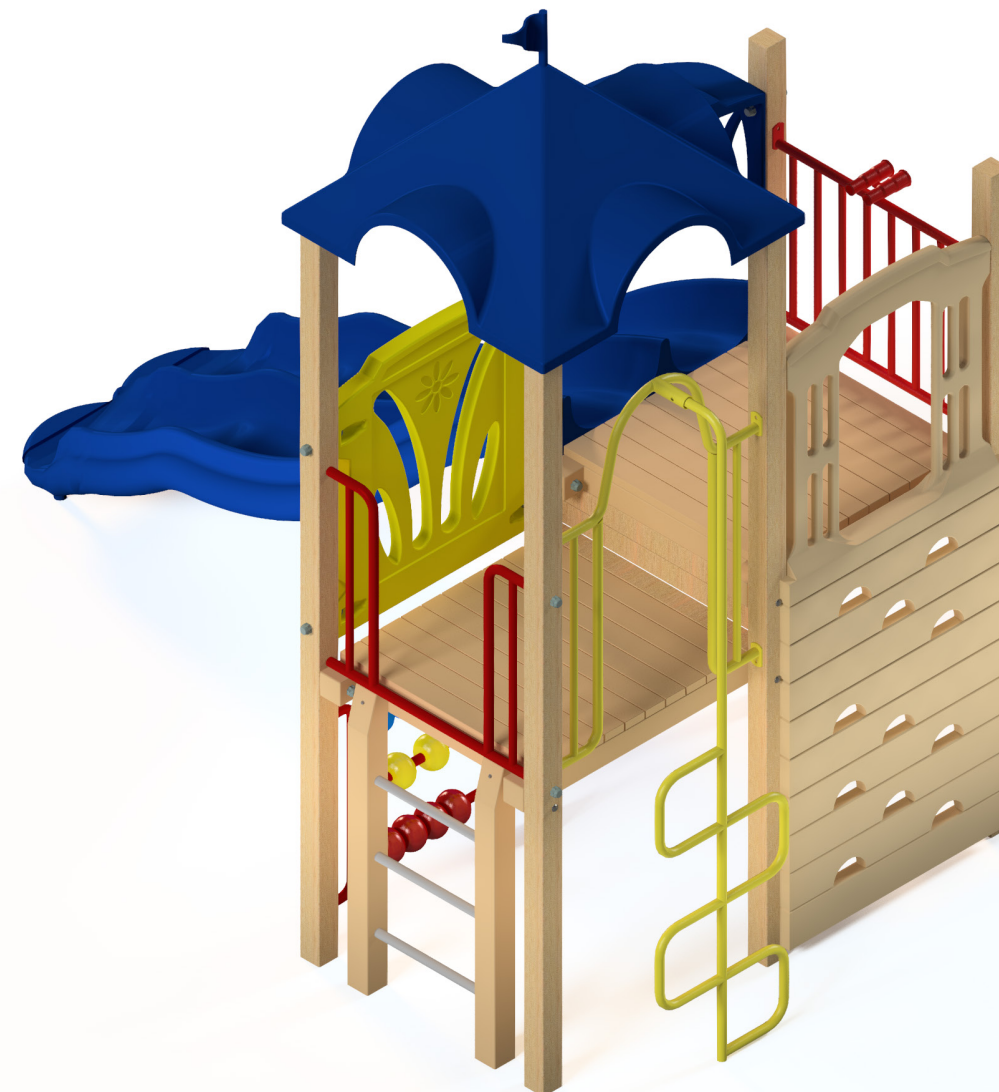

SC 386 - Slide Module




SC 386 - Slide Module

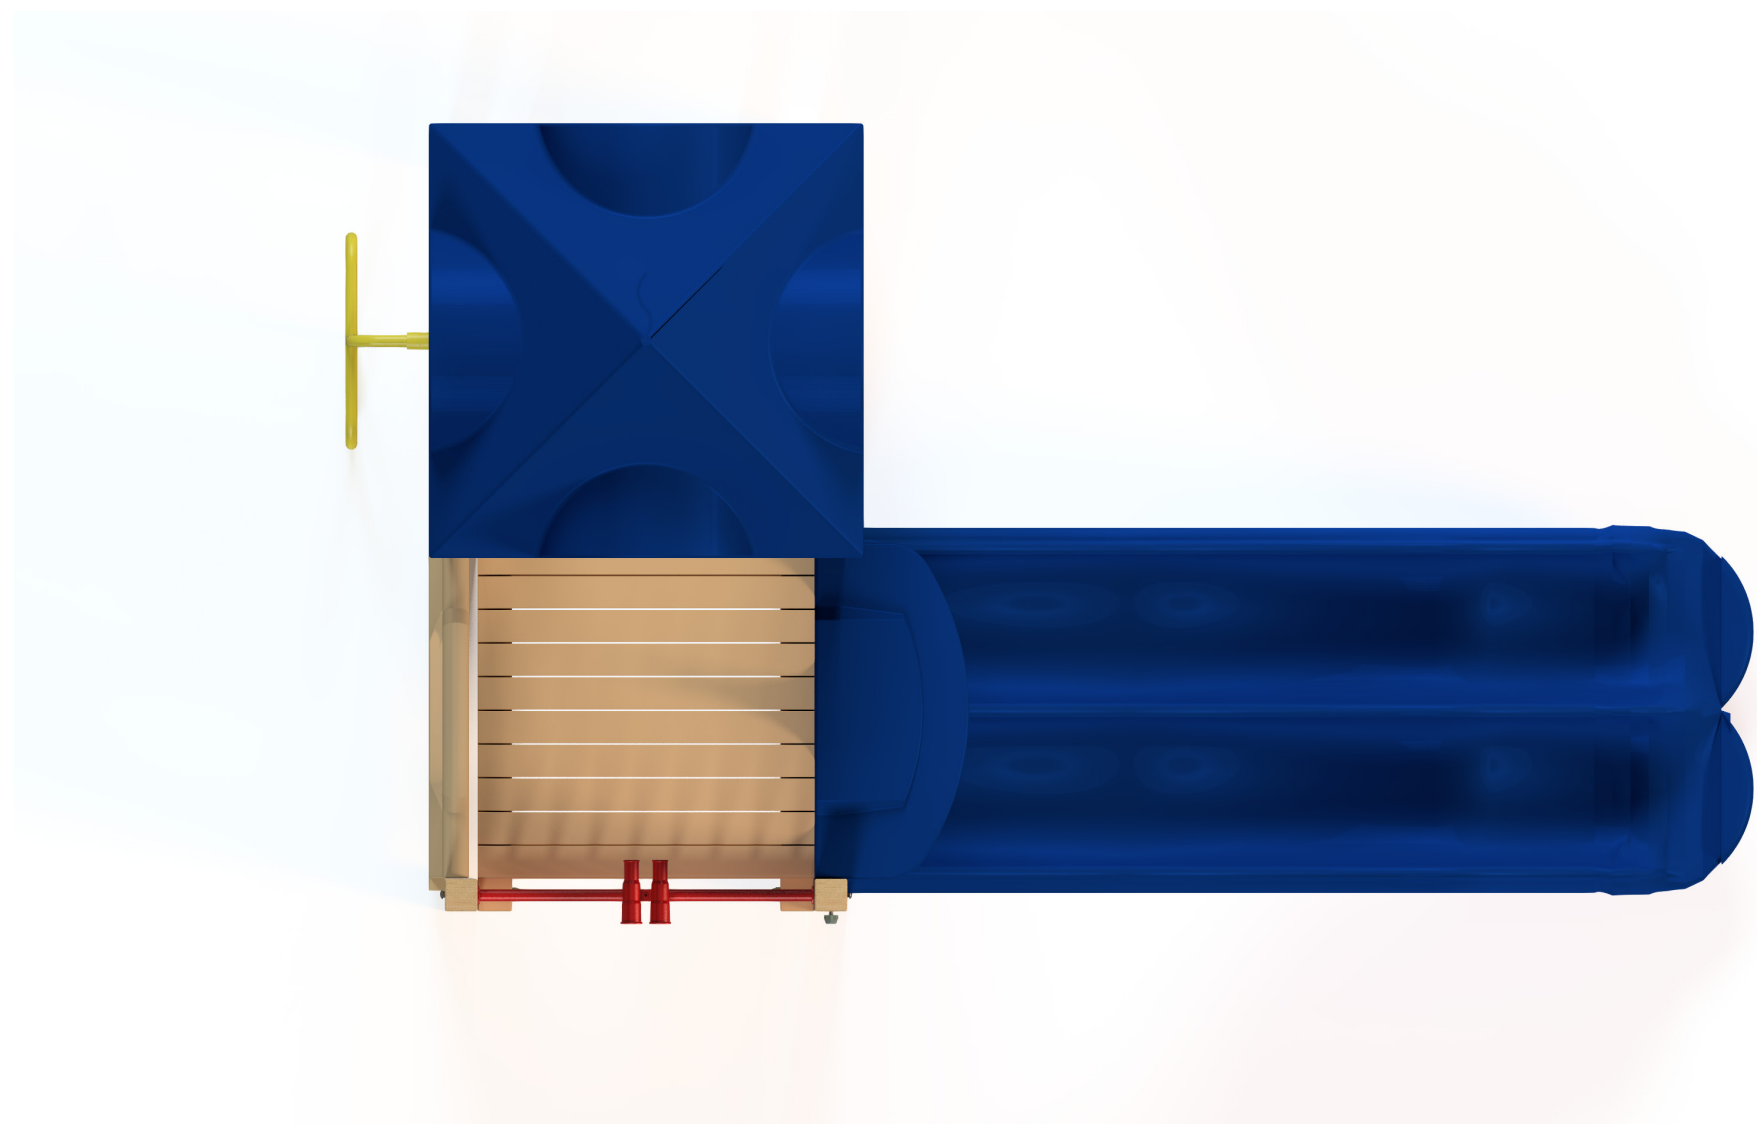


1:100 @ A3


Fallzones

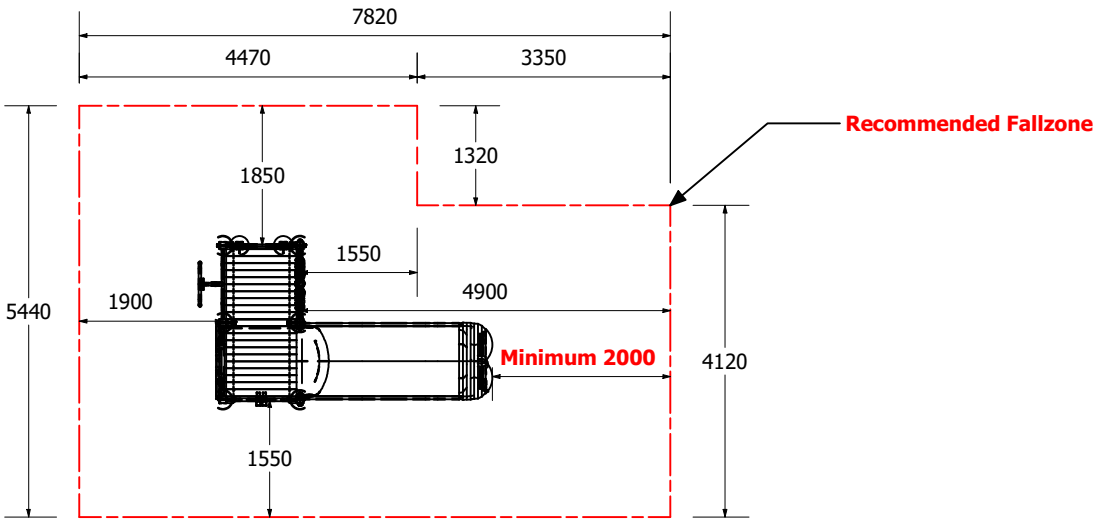

Front Elevation

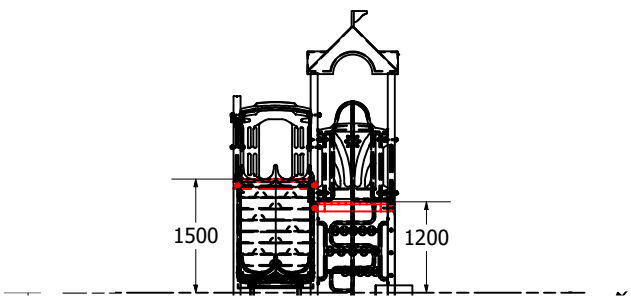

Right Elevation

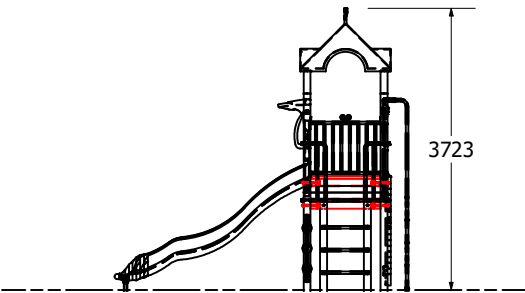

Technical Information	
Main Dimension	7820 x 5440
Total Area	38.5m2
Max FHOF	1500
Heaviest Part	
Compliant to	NZS 5828:2015 AS 4685:2014 EN 1176:2008

REVISION HISTORY			
REV	DESCRIPTION	DATE	BY
0	Creation	7/12/2018	