



Treehouse 2103 - Nature

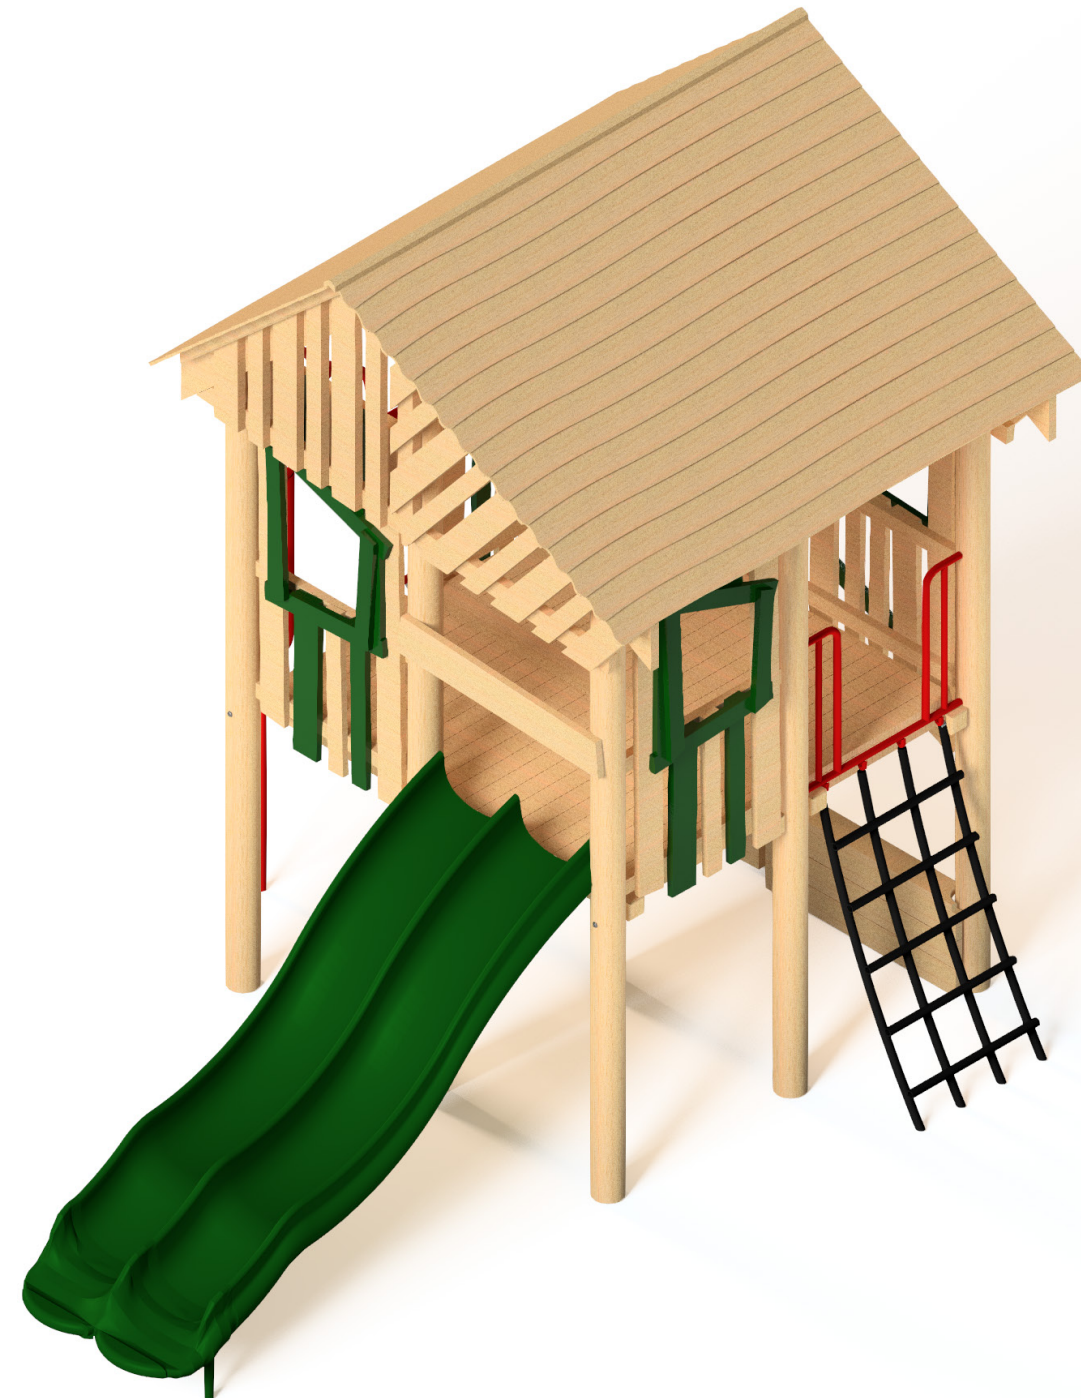

Treehouse 2103 - Nature




Treehouse 2103 - Nature

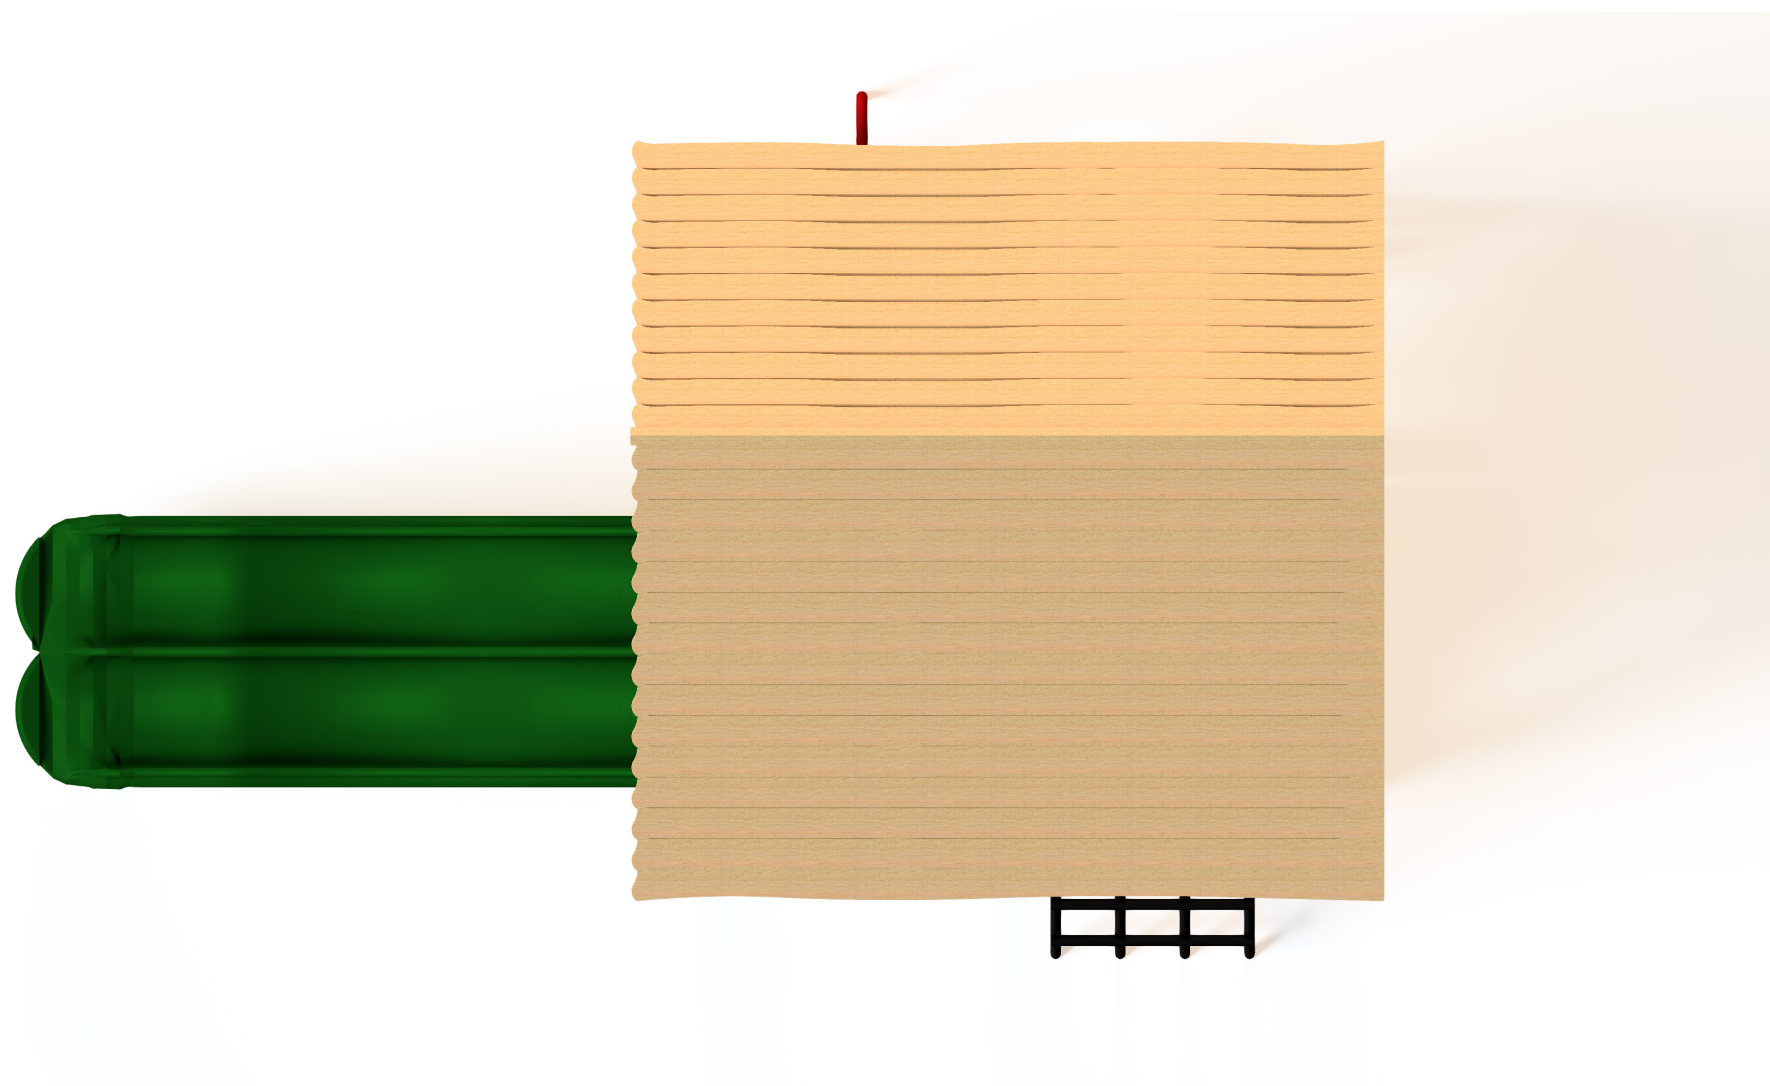


1:100 @ A3


Fallzone

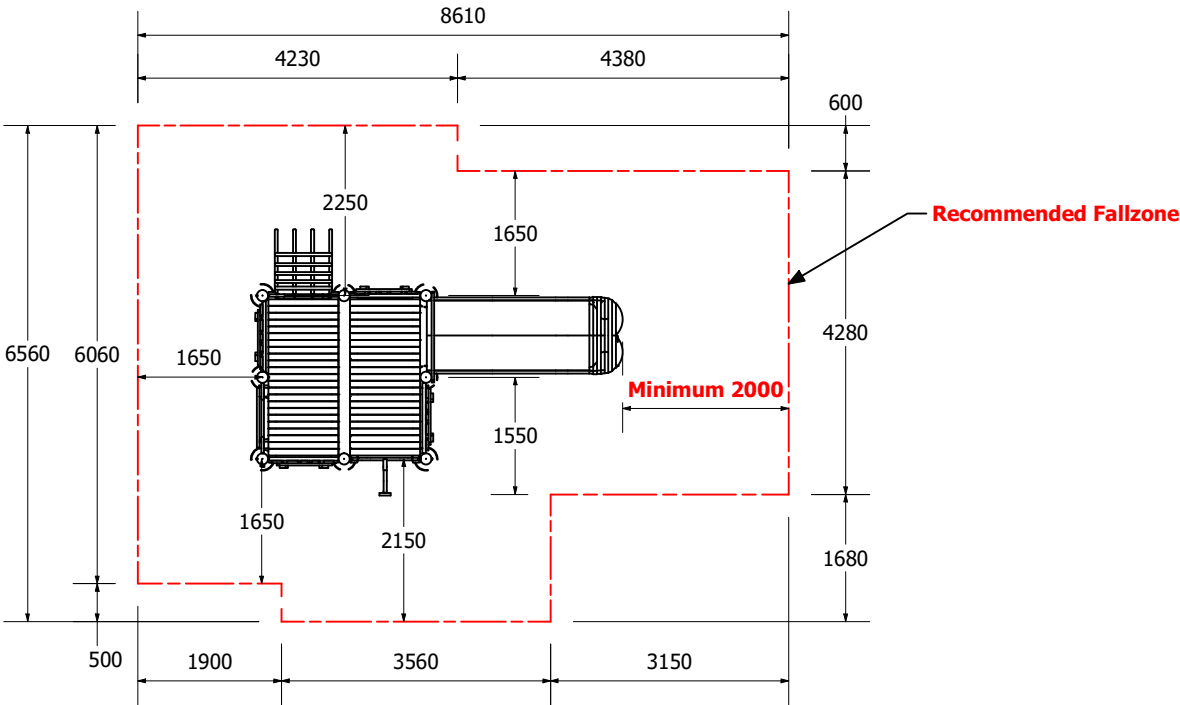

Front Elevation

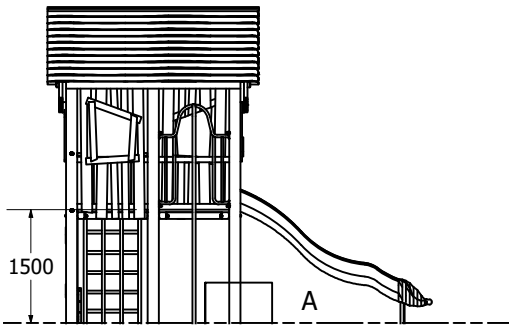

Right Elevation

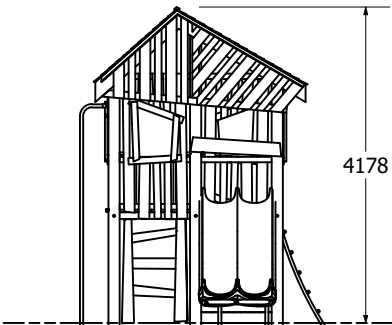

Technical Information	
Main Dimension	6560 x 8610
Total Area	48m2
Max FHO	1500
Heaviest Part	--
Compliant to	NZS 5828:2015 AS 4685:2014 EN 1176:2008

REVISION HISTORY			
REV	DESCRIPTION	DATE	BY
3	Creation	26/07/2019	

1:100 @ A3